


<b>AMENDMENT OF SOLICITATION/MODIFICATION OF CONTRACT</b>			1. Contract Number	Page of Pages 1   1	
2. Amendment/Modification Number  <b>DCAM-2011-B-0182-003</b>		3. Effective Date  14-Sep-11	4. Requisition/Purchase Request No.	5. Solicitation Caption  <b>Renovation of the DC Animal Shelter</b>	
6. Issued By: Department of Real Estate Services Contracting and Procurement Division 2000 14th Street N.W., Suite 500 Washington, D.C. 20009			Code	03B	
7. Administered By (If other than line 6) Department of Real Estate Services Contracting and Procurement Division 2000 14th Street N.W., Suite 500 Washington, D.C. 20009					
8. Name and Address of Contractor (No. Street, city, country, state and ZIP Code)			(X)	9A. Amendment of Solicitation No. <b>DCAM-2011-B-0182</b>	
				9B. Dated (See Item 11) <b>26-Aug-11</b>	
				10A. Modification of Contract/Order No.	
				10B. Dated (See Item 13)	
Code	Facility				
<b>11. THIS ITEM ONLY APPLIES TO AMENDMENTS OF SOLICITATIONS</b>					
X The above numbered solicitation is amended as set forth in Item 14. The hour and date specified for receipt of Offers <input type="checkbox"/> is extended, <input type="checkbox"/> is not extended. Offers must acknowledge receipt of this amendment prior to the hour and date specified in the solicitation or as amended, by one of the following methods: (a) By completing Items 8 and 15, and returning <u>1</u> copy of the amendment; (b) By acknowledging receipt of this amendment on each copy of the offer submitted; or (c) By separate letter or fax which includes a reference to the solicitation and amendment number. FAILURE OF YOUR ACKNOWLEDGEMENT TO BE RECEIVED AT THE PLACE DESIGNATED FOR THE RECEIPT OF OFFERS PRIOR TO THE HOUR AND DATE SPECIFIED MAY RESULT IN REJECTION OF YOUR OFFER. If by virtue of this amendment you desire to change an offer already submitted, such change may be made by letter or fax, provided each letter or telegram makes reference to the solicitation and this amendment, and is received prior to the opening hour and date specified.					
12. Accounting and Appropriation Data (If Required)					
<b>13. THIS ITEM APPLIES ONLY TO MODIFICATIONS OF CONTRACTS/ORDERS, IT MODIFIES THE CONTRACT/ORDER NO. AS DESCRIBED IN ITEM 14</b>					
A. This change order is issued pursuant to: (Specify Authority) The changes set forth in Item 14 are made in the contract/order no. in item 10A.					
B. The above numbered contract/order is modified to reflect the administrative changes (such as changes in paying office, appropriation data, etc.) set forth in item 14, pursuant to the authority of 27 DCMR, Chapter 36, Section 3601.2.					
C. This supplemental agreement is entered into pursuant to authority of:					
D. Other (Specify type of modification and authority)					
<b>E. IMPORTANT:</b> Contractor <input type="checkbox"/> is not, <input checked="" type="checkbox"/> is required to sign this document and return <u>1</u> copy to the issuing office.					
14. Description of amendment/modification (Organized by UCF Section headings, including solicitation/contract subject matter where feasible.)					
<b>The solicitation is hereby amended as follows:</b>					
1. Attachment J.1.2 - Drawings, delete: drawing number C-1-1 and drawing number E-1-1 therein and substitute: revised drawing number C-1-1 and revised drawing number E-1-1 attached herewith to Amendment No. DCAM-2011-B-0182-001.					
2. Provide answers to the questions in Attachment No. 1.					
Except as provided herein, all terms and conditions of the document referenced in Item (9A or 10A) remain unchanged and in full force and effect					
15A. Name and Title of Signer (Type or print)			16A. Name of Contracting Officer <b>Diane Wooden</b>		
15B. Name of Contractor		15C. Date Signed	16B. District of Columbia <i>Diane Wooden</i>		16C. Date Signed <b>9/14/11</b>
(Signature of person authorized to sign)			(Signature of Contracting Officer)		

**SCOPE OF WORK**

- 1 LEVEL AND GRADE HASHED AREA OF EXISTING PARKING AREA AS INDICATED ON DRAWING C-1
- 2 RESURFACE AND GRADE LOT WITH 1.0" OF NEW BITUMIN (APPROX. 10000 SQ. FT.)
- 3 LAYOUT PARKING SPACES AS SHOWN ON HASHED AREA OF EXISTING PARKING LOT.

NEW YORK AVENUE, N.E.  
(120' F/W)

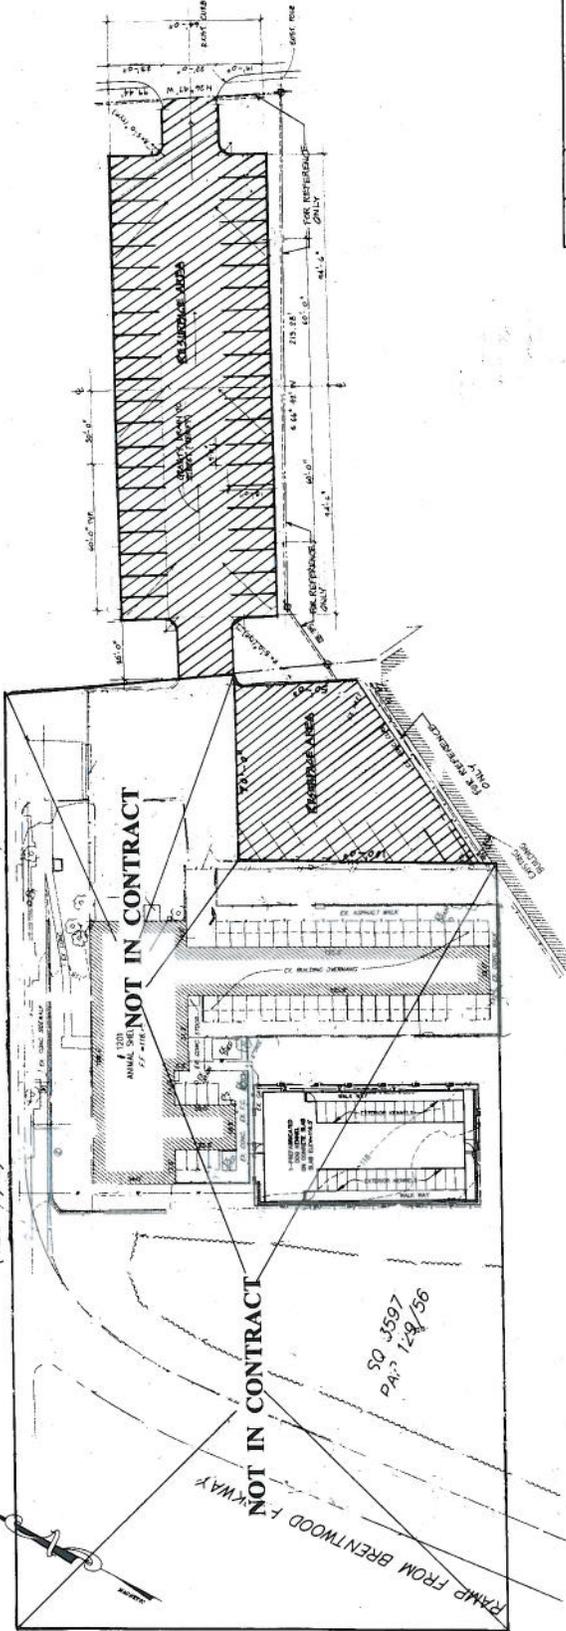

EXISTING SITE PLAN



NO. 1	DATE	DESCRIPTION	BY	APP.
1	1/20/56	EXISTING PARKING		
2	1/20/56	DC ANIMAL SHELTER		
3	1/20/56	1201 NEW YORK AVENUE NE.		
4	1/20/56	WASHINGTON DC 20002		
PROJECT NO.			DOHASI	
DRAWING NO.			C-1-1	
DATE			7-21-51	

SO 3597  
PAID 1/20/56

RAMP FROM BRENTWOOD PARKWAY

**SCOPE OF WORK**  
 REPLACE ALL EXISTING LIGHTING FIXTURES AS SHOWN ON DRAWINGS WITH NEW "SIMILAR TO EXISTING" LIGHTING FIXTURES.

**ELECTRICAL NOTES**

- A. NO NEW WIRING OR CONDUITS ARE REQUIRED ON THIS PROJECT. THE CONTRACTOR SHALL REMOVE AND DISCARD THE EXISTING LIGHTING FIXTURES AS INDICATED ON THE CONTRACT DRAWINGS AND REPLACE WITH NEW LIGHTING FIXTURE TYPE AS IDENTIFIED ON THE DRAWINGS.
- B. Installation of all electrical work shall be in accordance with the following regulations, codes etc.
- C. All local electrical codes and ordinances.
- D. The current edition of the National Electric Code used by The District of Columbia.
- E. The National Board of Fire Underwriters.
- F. The contractor shall furnish all labor, materials, services and skilled supervision necessary for the construction, erection, installation, connections, testing and adjustments of all conduits and electrical equipment specified herein, or show or complete and deliver to the District complete in all respects, ready for use.
- G. The contractor shall coordinate mounting height of devices on finished walls to provide a neat and symmetrical appearance. All electrical systems shall be grounded. Provide ground wire for each piece of equipment.
- H. All lighting fixtures shall be located as shown on drawings, unless otherwise noted, and shall clear all ducts, piping and mechanical ceiling mounted equipment.

**TYPE NO. 1**

REPLACEMENT LIGHTING FIXTURE TYPE SIMILAR TO EXISTING



**LIGHTING FIXTURE**

MANUFACTURER: HEATH-ZENITH  
 MODEL NO. 5412 - 2 LIGHT MOTION SENSING PAR FLOOD SECURITY LIGHT  
 LIGHT BULB: (2) 120W PAR 38 MID 120V HALOGEN  
 VOLTAGE: 120V  
 USAGE: ENERGY EFFICIENT  
 180 DEGREES MOTION SENSOR  
 DETECTS MOTION UP TO 30 FEET AWAY  
 10 YEAR WARRANTY

**TYPE NO. 3**

REPLACEMENT LIGHTING FIXTURE TYPE SIMILAR TO EXISTING



**LIGHTING FIXTURE**

MANUFACTURER: LITHONIA LIGHTING  
 MODEL NO. TWP 2524 SCVA LP WALL LIGHTING PACK  
 LIGHT BULB: (1) 150W - E038 MOE-WH  
 VOLTAGE: 120V  
 USAGE: ENERGY EFFICIENT  
 1 YEAR WARRANTY

**TYPE NO. 2**

REPLACEMENT LIGHTING FIXTURE TYPE SIMILAR TO EXISTING



**LIGHTING FIXTURE**

MANUFACTURER: HEATH-ZENITH  
 MODEL NO. 5410 - 4IN MOTION SENSING SECURITY LIGHT  
 LIGHT BULB: (1) 100W - A32 MEDS / INCAND.  
 VOLTAGE: 120V  
 USAGE: ENERGY EFFICIENT  
 120 DEGREES M.C. SENSOR  
 DETECTS MOTION UP TO 30 FEET AWAY  
 5 YEAR WARRANTY


**TYPE NO. 4**

REPLACEMENT LIGHTING FIXTURE TYPE SIMILAR TO EXISTING



**EMERGENCY LIGHTING FIXTURE**

MANUFACTURER: EMERGENCY LIGHTING AND DESIGN  
 MODEL NO. EL040 EMERGENCY LIGHT HIGH CAPACITY UNIT  
 LAMPS: 2  
 VOLTAGE: 120V BACK-UP BY  
 WARRANTY: 1 YEAR

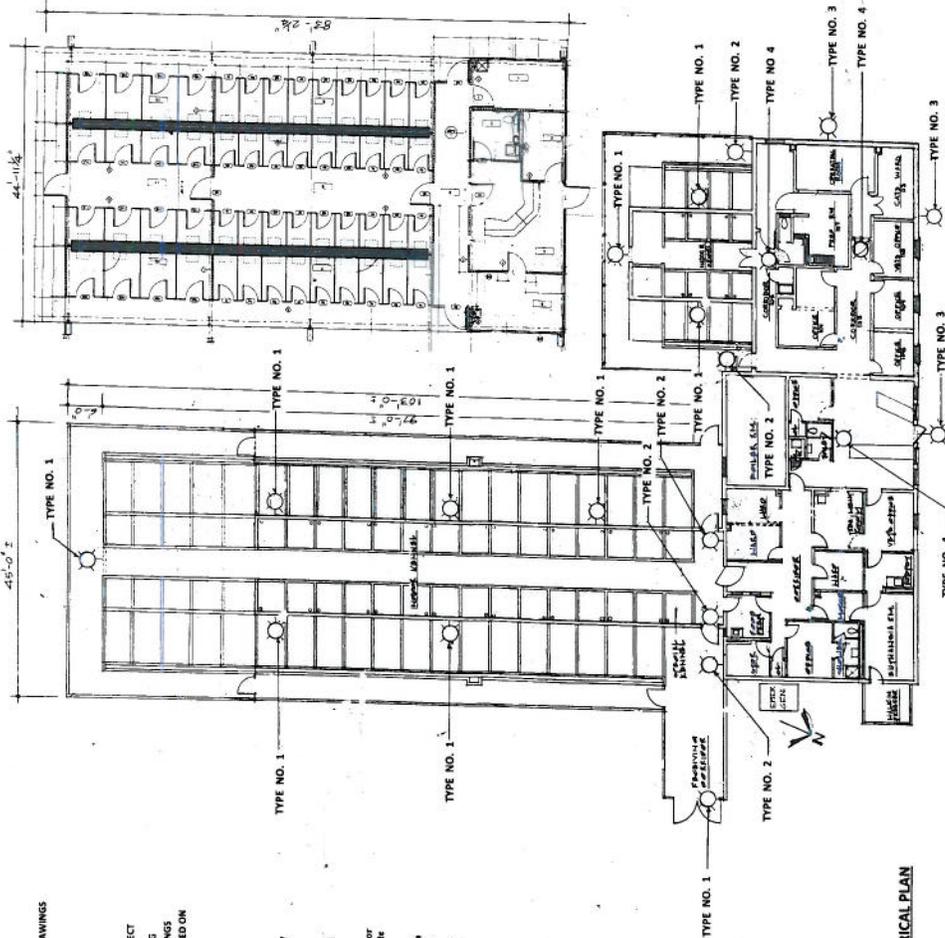

**EXISTING ELECTRICAL PLAN**  
 SCALE: 1/8" = 1'-0"

PROJECT NO.	DOHASI
DRAWING NO.	E-11
REVISIONS	
DATE	
BY	
CHECKED	
APPROVED	
DESCRIPTION	REPLACE EXISTING LIGHTING FIXTURES
PROJECT NAME	DC ANIMAL SHELTER
PROJECT ADDRESS	1201 NEW YORK AVENUE NE WASHINGTON DC 20002

**ATTACHMENT NO. 1 TO AMENDMENT #3  
TO SOLICITATION NO. DCAM-2011-B-0182**

**QUESTION NO. 1**

It appears that the contract drawings are missing from the attachment.

**ANSWER TO QUESTION NO. 1**

The drawings were posted on the OCP website ([www.ocp.dc.gov](http://www.ocp.dc.gov)) on August 29, 2011 as Attachment #2 to the solicitation.

**QUESTION NO. 2**

The civil drawing shows a 1.5' overlay on the parking lot away from the shelter ("19,000 SF). Is this parking lot to be milled or just paved?

**ANSWER TO QUESTION NO. 2**

There is no milling of the parking lot, only paving.