

REQUEST FOR QUOTATIONS (THIS IS NOT AN ORDER)		TYPE OF MARKET OPEN <input type="checkbox"/> SET-ASIDE <input checked="" type="checkbox"/> DGSS <input type="checkbox"/> GSA		PAGE OF PAGES 1 3	
1. REQUEST NO. RQ688262	2. DATE ISSUED 4/6/2010	3. REQUEST/PURCHASE REQUEST NO. DCFA-2010-Q-8262	4. NIGP COMMODITY CODE	CAPTION Office Furniture	
5A. ISSUED BY OFFICE OF CONTRACTING AND PROCUREMENT 441 4 TH STREET, N.W. SUITE 700 SOUTH WASHINGTON, DC 20001			6. DELIVER BY (Date) PLEASE PROVIDE A DELIVERY DATE***		
5B. FOR INFORMATION CALL: (Name and telephone no.) (No collect calls) Nicole Matthews 202-724-2122 FAX NO. 727-0245 Email: nicole.matthews@dc.gov			7. DELIVERY <input type="checkbox"/> FOB DESTINATION OTHER (See Schedule)		
8. TO: NAME AND ADDRESS, INCLUDING ZIP CODE			9. DESTINATION (Delivery Address) Metropolitan Police Department 300 Indiana Avenue, NW 4001 Washington, DC 20001		


10. PLEASE FURNISH QUOTATIONS TO ISSUING OFFICE (See 5A and 5B above) ON OR BEFORE CLOSE OF BUSINESS (Date and Time) 4/16/2010 @2:00pm	11. BUSINESS CLASSIFICATION (Check appropriate boxes) <input type="checkbox"/> SMALL <input type="checkbox"/> LOCAL <input type="checkbox"/> RESIDENT OWNED <input type="checkbox"/> LONG TIME RESIDENT <input type="checkbox"/> ENTERPRISE ZONE
---	---

IMPORTANT: This is a request for information, and quotations furnished are not offers. If you are unable to quote, please so indicate on this form and return it. This request does not commit the Government to pay any costs incurred in the preparation of the submission of this quotation or to contracts for supplies or invoices. Supplies are of domestic origin unless otherwise indicated by quoter. Any representations and/or certifications attached to this Request for Quotations must be completed by the quoter.


12. SCHEDULE (Include applicable Federal, State and local taxes)					
ITEM NO. (a)	SUPPLIES/SERVICES (b)	QUANTITY (c)	UNIT (d)	UNIT PRICE (e)	AMOUNT (f)
1	<p>The Metropolitan Police Department is seeking a vendor to provide Herman Miller A01/A02 Stations or equal/ compatible for the</p> <p>SPECS for 6D Station:</p> <p>66"Wx 30"D Desk Work Surface 67"H Panel Between stations or on the side of the station per floor plan floor plan BBF & FF Pedestals, 36"W and 30'W Flipper door overheads Overheads will be installed either wall mounted or panel mounted per floor plan (storage units at each desk keyed alike)</p> <p>3-Drawer lateral file cabinets with locks (key sequence to be determined)</p> <p>72 x 30 Metal Tables with laminate top</p> <p>Wood Grain Laminate L-Shaped Desk with suspended double pedestals, hutch, 3-drawer lateral file, 5shelf bookcase, locks</p> <p>Inside Delivery, Installation and Project Management Stair carry of Furniture to 2nd floor required 2 week notice requires for installation schedule.</p>	34	Ea		
		30	Ea		
		3	Ea		
		1	Ea		
		1	Ea		

	<p>Disassemble and truck to disposal existing stations (not to exceed 50)</p> <p>SITE VISIT IS REQUIRED:</p> <p>Monday, April 12, 2010 @ 1:00pm 300 Indiana Ave, NW Ste 4001 Washington, DC 20001 Attn: Sean MacCarthy</p> <p>SEE ATTACHED ARE THE FLOOR PLANS FOR EACH LOCATION.</p> <p>Bidder(s) shall be licensed, bonded insured. Bidder(s) shall submit copies of their licensed, bonded and insured documents with Request for Quotation. Failure to submit Documents will be cause for rejection of bid. SORRY, NO LATE BIDS WILL BE ACCEPTED UNDER ANY CIRCUMSTANCES. THIS MAY RESULT IN A MULTI-AWARD.</p>	<p>XDCSS <input checked="" type="checkbox"/> GSA <input type="checkbox"/></p>	<p>EA</p>		
13. DISCOUNT FOR PROMPT PAYMENT	10 CALENDAR DAYS %	20 CALENDAR DAYS %	30 CALENDAR DAYS %		CALENDAR DAYS %
14. NAME AND ADDRESS OF QUOTER (Street, city, county, State and ZIP Code)	14. SIGNATURE OF PERSON AUTHORIZED TO SIGN QUOTATION	16. DATE OF QUOTATION			
		17. NAME AND TITLE OF SIGNER (Type or print)	18. TELEPHONE NO. (Include area code)		


Sargeant's Office

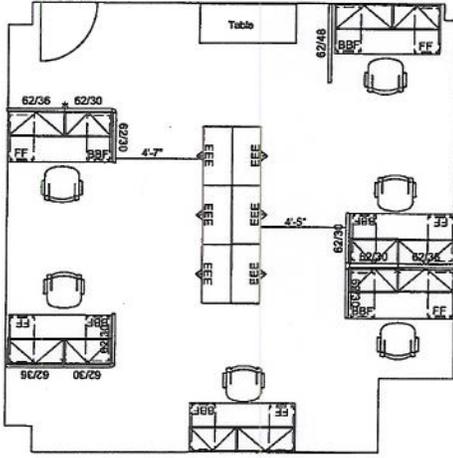

Detectives 2

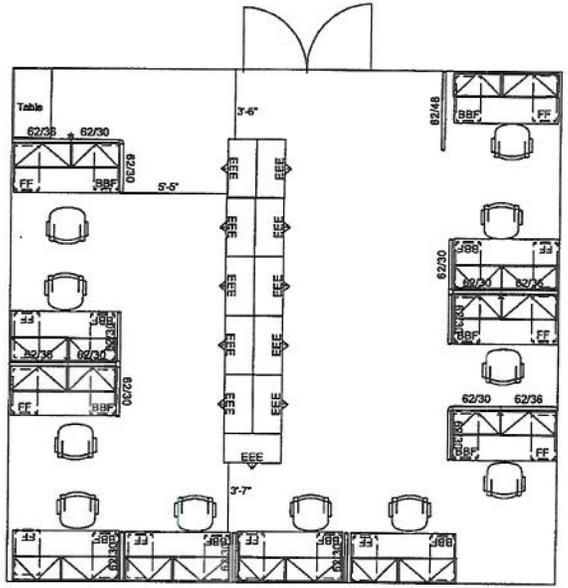

Main Detectives

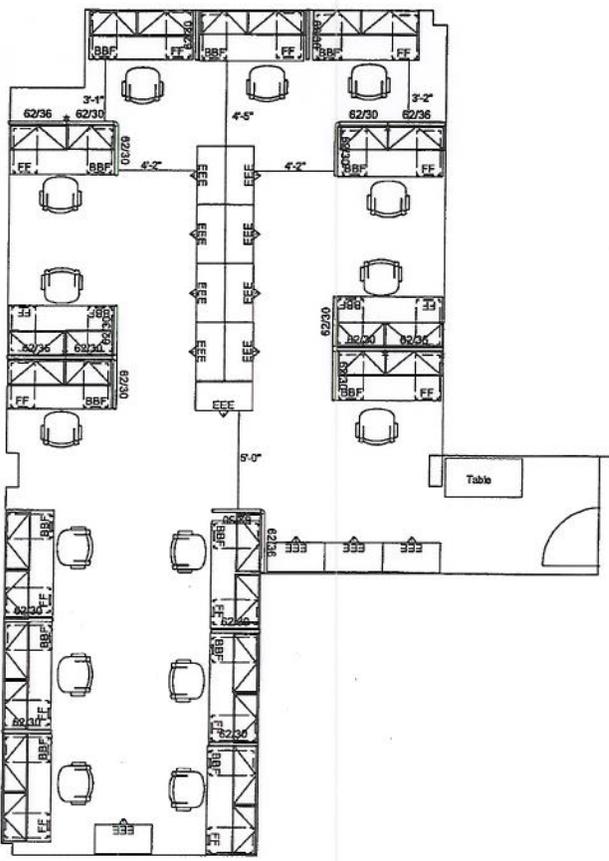

Lieutenant's Office



REQUEST FOR QUOTATIONS <i>(THIS IS NOT AN ORDER)</i>		TYPE OF MARKET OPEN SET-ASIDE <input checked="" type="checkbox"/> DCSS <input type="checkbox"/> GSA		PAGE OF PAGES 2/TH 3/3	
1. REQUEST NO. RQ688262	2. DATE ISSUED 4/6/2010	3. REQUEST/PURCHASE REQUEST NO. DCFA-2010-Q-8262	4. NIGP COMMODITY CODE	CAPTION Office Furniture	
5A. ISSUED BY OFFICE OF CONTRACTING AND PROCUREMENT 441 4 TH STREET, N.W. SUITE 700 SOUTH WASHINGTON, DC 20001			6. DELIVER BY (Date) PLEASE PROVIDE A DELIVERY DATE***		
5B. FOR INFORMATION CALL: (Name and telephone no.) (No collect calls) Nicole Matthews 202-724-2122 FAX NO. 727-0245 Email: nicole.matthews@dc.gov			7. DELIVERY <input type="checkbox"/> FOB DESTINATION OTHER (See Schedule)		
8. TO: NAME AND ADDRESS, INCLUDING ZIP CODE			9. DESTINATION (Delivery Address) Metropolitan Police Department 300 Indiana Avenue, NW 4001 Washington, DC 20001		
10. PLEASE FURNISH QUOTATIONS TO ISSUING OFFICE (See 5A and 5B above) ON OR BEFORE CLOSE OF BUSINESS (Date and Time) 4/16/2010 @2:00pm		11. BUSINESS CLASSIFICATION (Check appropriate boxes) <input type="checkbox"/> SMALL <input type="checkbox"/> LOCAL <input type="checkbox"/> RESIDENT OWNED <input type="checkbox"/> LONG TIME RESIDENT <input type="checkbox"/> ENTERPRISE ZONE			
IMPORTANT: This is a request for information, and quotations furnished are not offers. If you are unable to quote, please so indicate on this form and return it. This request does not commit the Government to pay any costs incurred in the preparation of the submission of this quotation or to contracts for supplies or invoices. Supplies are of domestic origin unless otherwise indicated by quoter. Any representations and/or certifications attached to this Request for Quotations must be completed by the quoter.					
12. SCHEDULE (Include applicable Federal, State and local taxes)					
ITEM NO. (a)	SUPPLIES/SERVICES (b)	QUANTITY (c)	UNIT (d)	UNIT PRICE (e)	AMOUNT (f)
1	The Metropolitan Police Department is seeking a vendor to provide Herman Miller A02 Stations or equal/ compatible for the SPECS for Penn Branch: 4" x 4" Stations with Overhead- No Keyboard 48"W x 24"D Work Surface 48"W x 15"D x 15"H Overhead Cabinet with Flipper Door and Lock Box/File Pedestal fixed, with lock 48"W x 65"H Panel (1ea) 48"W x 52"H Panels (2 ea) Base power with 2 duplex receptacles per station Panel fabric medium grey- Work surface laminate light grey. Inside Delivery, Installation and Project Management 2 week notice requires for installation schedule. SITE VISIT IS REQUIRED: Monday, April 12, 2010 @ 1:00pm 300 Indiana Ave, NW Ste 4001 Washington, DC 20001 Attn: Sean MacCarthy	15	Ea		
		1			

2-13

DCSS

SEE ATTACHED ARE THE FLOOR PLANS FOR EACH LOCATION.

Bidder(s) shall be licensed, bonded insured. Bidder(s) shall submit copies of their licensed, bonded and insured documents with Request for Quotation. Failure to submit Documents will be cause for rejection of bid. SORRY, NO LATE BIDS WILL BE ACCEPTED UNDER ANY CIRCUMSTANCES. THIS MAY RESULT IN A MULTI-AWARD.

13. DISCOUNT FOR PROMPT PAYMENT

10 CALENDAR DAYS

%

20 CALENDAR DAYS

%

30 CALENDAR DAYS

%

CALENDAR DAYS

%

14. NAME AND ADDRESS OF QUOTER (Street, city, county, State and ZIP Code)

14. SIGNATURE OF PERSON AUTHORIZED TO SIGN QUOTATION


16. DATE OF QUOTATION

17. NAME AND TITLE OF SIGNER (Type or print)

18. TELEPHONE NO. (Include area code)

PENN-FIT

As Sent

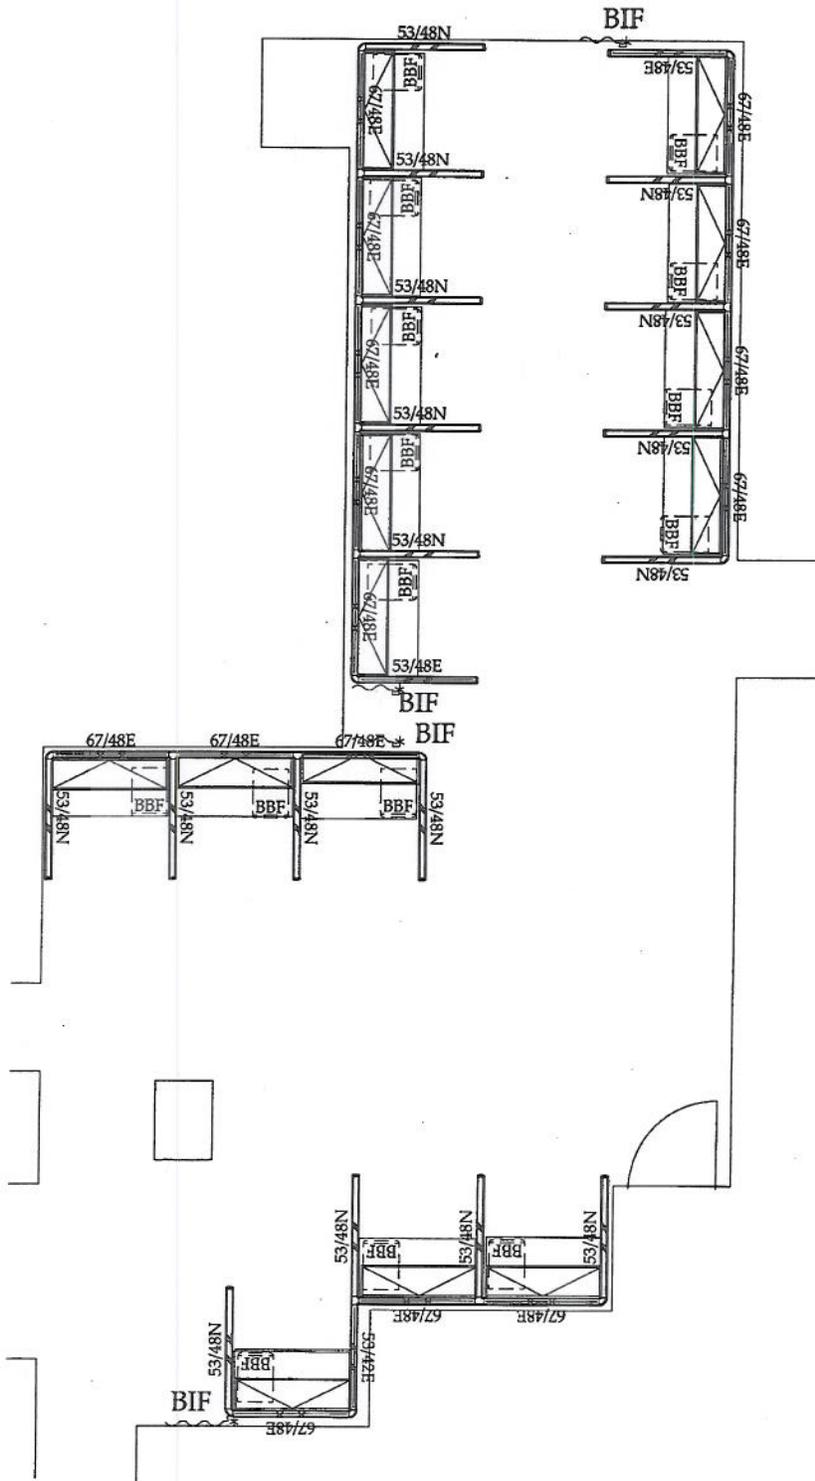

REQUEST FOR QUOTATIONS <i>(THIS IS NOT AN ORDER)</i>		TYPE OF MARKET OPEN SET-ASIDE <input checked="" type="checkbox"/> DCSS <input type="checkbox"/> GSA		PAGE OF PAGES 3 3	
1. REQUEST NO. RQ688262	2. DATE ISSUED 4/6/2010	3. REQUEST/PURCHASE REQUEST NO. DCFA-2010-Q-8262	4. NIGP COMMODITY CODE	CAPTION Office Furniture	
5A. ISSUED BY OFFICE OF CONTRACTING AND PROCUREMENT 441 4 TH STREET, N.W. SUITE 700 SOUTH WASHINGTON, DC 20001			6. DELIVER BY (Date) PLEASE PROVIDE A DELIVERY DATE***		
5B. FOR INFORMATION CALL: (Name and telephone no.) (No collect calls) Nicole Matthews 202-724-2122 FAX NO. 727-0245 Email: nicole.matthews@dc.gov			7. DELIVERY <input type="checkbox"/> FOB DESTINATION OTHER (See Schedule)		
8. TO: NAME AND ADDRESS, INCLUDING ZIP CODE			9. DESTINATION (Delivery Address) Metropolitan Police Department 300 Indiana Avenue, NW 4001 Washington, DC 20001		
10. PLEASE FURNISH QUOTATIONS TO ISSUING OFFICE (See 5A and 5B above) ON OR BEFORE CLOSE OF BUSINESS (Date and Time) 4/16/2010 @2:00pm		11. BUSINESS CLASSIFICATION (Check appropriate boxes) <input type="checkbox"/> SMALL <input type="checkbox"/> LOCAL <input type="checkbox"/> RESIDENT OWNED <input type="checkbox"/> LONG TIME RESIDENT <input type="checkbox"/> ENTERPRISE ZONE			
IMPORTANT: This is a request for information, and quotations furnished are not offers. If you are unable to quote, please so indicate on this form and return it. This request does not commit the Government to pay any costs incurred in the preparation of the submission of this quotation or to contracts for supplies or invoices. Supplies are of domestic origin unless otherwise indicated by quoter. Any representations and/or certifications attached to this Request for Quotations must be completed by the quoter.					
12. SCHEDULE (Include applicable Federal, State and local taxes)					
ITEM NO. (a)	SUPPLIES/SERVICES (b)	QUANTITY (c)	UNIT (d)	UNIT PRICE (e)	AMOUNT (f)
1	<p>The Metropolitan Police Department is seeking a vendor to provide Herman Miller A02 Stations or equal/ compatible for the</p> <p>SPECS :</p> <p>6" x 7" Stations with Overhead- No Keyboard (Refurbished Station) 48"W x 48"D Corner Work Surface 36"W x 24"D Work Surface 24"W X 24"D Work Surface 2 Overhead cabinets or station, with flipper door and lock, overhead sizes 48"W and 24" x15"D x 15"H (per floor plan) Suspended Box/File and Pencil/File Pedestals, with lock (1 ea) Panel Height 67"H throughout 2 Base infeeds with 2 Duplex Receptacles per station in Room 5133 only</p> <p>Inside Delivery, Installation, Disassembly, Reinstallation and Project Management</p> <p>SITE VISIT IS REQUIRED:</p> <p>Monday, April 12, 2010 @ 1:00pm 300 Indiana Ave, NW Ste 4001 Washington, DC 20001 Attn: Sean MacCarthy</p>	10	Ea		
		1			

SEE ATTACHED ARE THE FLOOR PLANS FOR EACH LOCATION.


Bidder(s) shall be licensed, bonded insured.
 Bidder(s) shall submit copies of their licensed, bonded and insured documents with Request for Quotation. Failure to submit Documents will be cause for rejection of bid.
 SORRY, NO LATE BIDS WILL BE ACCEPTED UNDER ANY CIRCUMSTANCES.
 THIS MAY RESULT IN A MULTI-AWARD.

13. DISCOUNT FOR PROMPT PAYMENT	10 CALENDAR DAYS %	20 CALENDAR DAYS %	30 CALENDAR DAYS %	CALENDAR DAYS %
---------------------------------	-----------------------	-----------------------	-----------------------	--------------------


14. NAME AND ADDRESS OF QUOTER (Street, city, county, State and ZIP Code)	14. SIGNATURE OF PERSON AUTHORIZED TO SIGN QUOTATION	16. DATE OF QUOTATION
	17. NAME AND TITLE OF SIGNER (Type or print)	18. TELEPHONE NO. (Include area code)

STANDARD FORM 18 (Rev. 10-83)
 Prescribed by GSA
 FAR (48 CFR) 53.215-1(A)

HEADQUARTERS - 300 Indiana Ave. NW


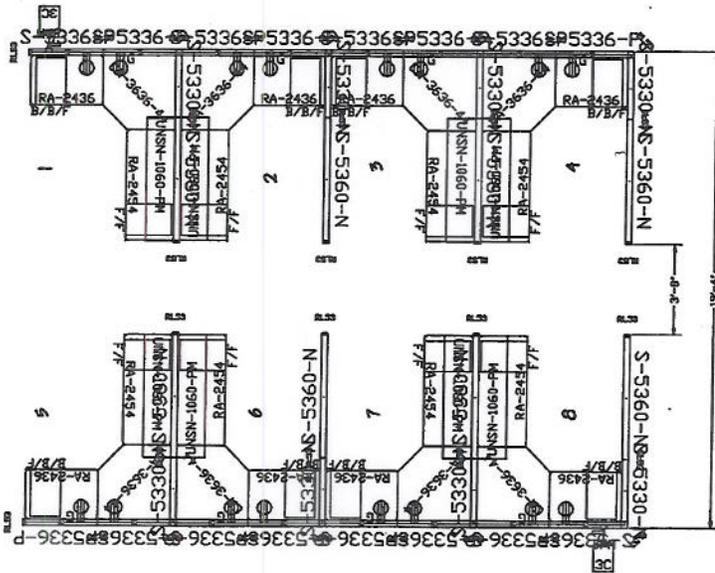


Area 5153
Stations 6 x 7 1/2

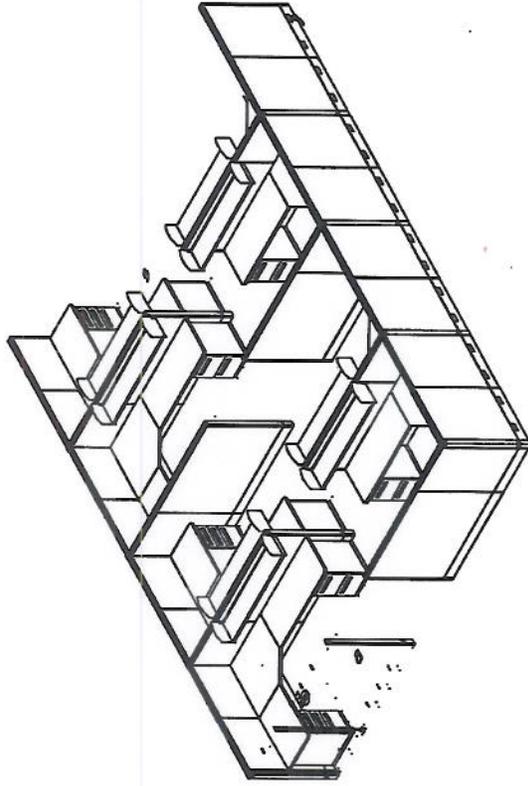

DC - PD Area 5153	Date:	2.17.10	Scale: NTS	Project #: 1185	Notes:	Layout Approved By:	Date Approved:	Sheet: F1
	Drawn By:	hms						


Headquarters - 300 Indiana Ave., NW

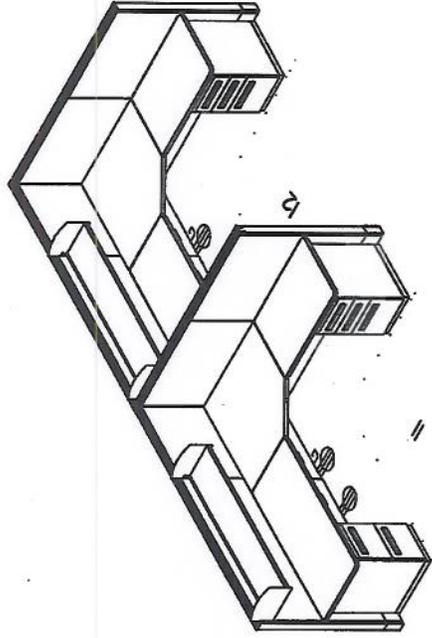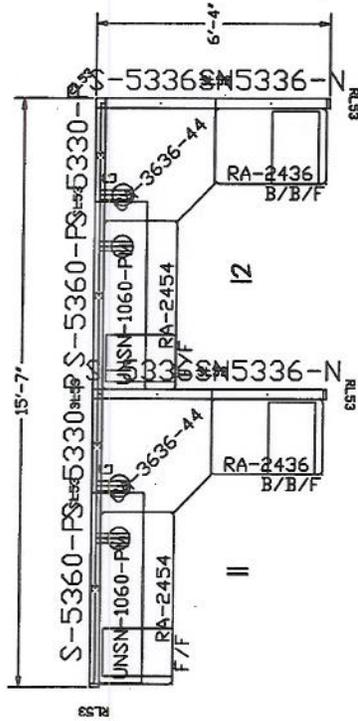


Area 5154
Stations 7 1/2 x 6

DC - PD Area 5154	Notes:		Sheet: F3
	Date: 2.17.10	Drawn By: hms	
Project #: 1185	Scale: NTS	Date Approved:	

HEADQUARTERS - 300 Indiana Ave. NW

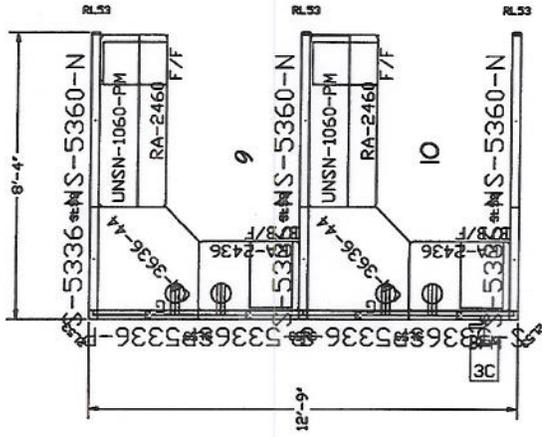

Area 5156
Stations 6 x 8

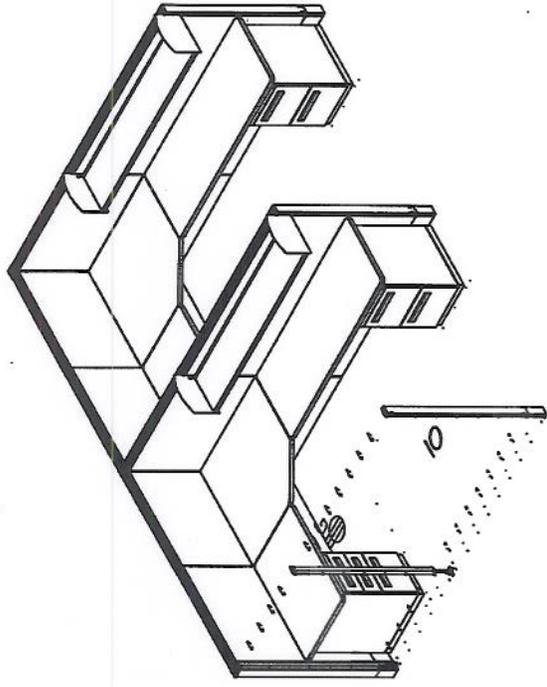

DC - PD Area 5156	Notes:		Layout Approved By:	Date Approved:	Sheet: F2
	Date: 2.17.10	Scale: NTS			
	Drawn By: hms				
	Project #: 1185				