

1. REQUEST NO. RQ688262	2. DATE ISSUED 4/6/2010	3. REQUEST/PURCHASE REQUEST NO. DCFA-2010-Q-8262	4. NIGP COMMODITY CODE	CAPTION Office Furniture
----------------------------	----------------------------	---	------------------------	-----------------------------

5A. ISSUED BY OFFICE OF CONTRACTING AND PROCUREMENT 441 4 TH STREET, N.W. SUITE 700 SOUTH WASHINGTON, DC 20001	6. DELIVER BY (Date) PLEASE PROVIDE A DELIVERY DATE***
	7. DELIVERY <input type="checkbox"/> FOB DESTINATION OTHER (See Schedule)

5B. FOR INFORMATION CALL: (Name and telephone no.) (No collect calls)
Nicole Matthews 202-724-2122 FAX NO. 727-0245
Email: nicole.matthews@dc.gov

8. TO: NAME AND ADDRESS, INCLUDING ZIP CODE	9. DESTINATION (Delivery Address) Metropolitan Police Department 300 Indiana Avenue, NW 4001 Washington, DC 20001
---	--

10. PLEASE FURNISH QUOTATIONS TO ISSUING OFFICE (See 5A and 5B above) ON OR BEFORE CLOSE OF BUSINESS (Date and Time) 4/16/2010 @2:00pm	11. BUSINESS CLASSIFICATION (Check appropriate boxes) <input type="checkbox"/> SMALL <input type="checkbox"/> LOCAL <input type="checkbox"/> RESIDENT OWNED <input type="checkbox"/> LONG TIME RESIDENT <input type="checkbox"/> ENTERPRISE ZONE
---	---

IMPORTANT: This is a request for information, and quotations furnished are not offers. If you are unable to quote, please so indicate on this form and return it. This request does not commit the Government to pay any costs incurred in the preparation of the submission of this quotation or to contracts for supplies or invoices. Supplies are of domestic origin unless otherwise indicated by quoter. Any representations and/or certifications attached to this Request for Quotations must be completed by the quoter.

12. SCHEDULE (Include applicable Federal, State and local taxes)

ITEM NO. (a)	SUPPLIES/SERVICES (b)	QUANTITY (c)	UNIT (d)	UNIT PRICE (e)	AMOUNT (f)
1	<p>***Revised***</p> <p>Extended Due Date: Wednesday, April 21, 2010.</p> <p>CORRECTIONS MADE ON PAGE 3 OF 3</p> <p>The Metropolitan Police Department is seeking a vendor to provide Herman Miller A01/A02 Stations or equal/ compatible for the</p> <p>SPECS for 6D Station:</p> <p>66"Wx 30"D Desk Work Surface</p> <p>67"H Panel Between stations or on the side of the station per floor plan floor plan</p> <p>BBF & FF Pedestals, 36"W and 30"W Flipper door overheads</p> <p>Overheads will be installed either wall mounted or panel mounted per floor plan (storage units at each desk keyed alike)</p> <p>3-Drawer lateral file cabinets with locks (key sequence to be determined)</p> <p>72 x 30 Metal Tables with laminate top</p>	34	Ea		
		30	Ea		
		3	Ea		
		1	Ea		
		1	Ea		

Wood Grain Laminate L-Shaped Desk with suspended double pedestals, hutch, 3-drawer lateral file, 5shelf bookcase, locks

Inside Delivery, Installation and Project Management
 Stair carry of Furniture to 2nd floor required
 2 week notice requires for installation schedule.

Disassemble and truck to disposal existing stations (not to exceed 50)

SITE VISIT IS REQUIRED:

Monday, April 12, 2010 @ 1:00pm
 300 Indiana Ave, NW Ste 4001
 Washington, DC 20001
 Attn: Sean MacCarthy

SEE ATTACHED ARE THE FLOOR PLANS FOR EACH LOCATION.

Bidder(s) shall be licensed, bonded insured. Bidder(s) shall submit copies of their licensed, bonded and insured documents with Request for Quotation. Failure to submit Documents will be cause for rejection of bid. SORRY, NO LATE BIDS WILL BE ACCEPTED UNDER ANY CIRCUMSTANCES. THIS MAY RESULT IN A MULTI-AWARD.

	1	EA		
--	---	----	--	--

13. DISCOUNT FOR PROMPT PAYMENT	10 CALENDAR DAYS	20 CALENDAR DAYS	30 CALENDAR DAYS	CALENDAR DAYS
	%	%	%	%

14. NAME AND ADDRESS OF QUOTER (Street, city, county, State and ZIP Code)	14. SIGNATURE OF PERSON AUTHORIZED TO SIGN QUOTATION	16. DATE OF QUOTATION
	17. NAME AND TITLE OF SIGNER (Type or print)	18. TELEPHONE NO. (Include area code)

REQUEST FOR QUOTATIONS (THIS IS NOT AN ORDER)		TYPE OF MARKET OPEN SET-ASIDE <input checked="" type="checkbox"/> DCSS <input type="checkbox"/> GSA		PAGE OF PAGES 2/TH 3	
1. REQUEST NO. RQ688262	2. DATE ISSUED 4/6/2010	3. REQUEST/PURCHASE REQUEST NO. DCFA-2010-Q-8262	4. NIGP COMMODITY CODE	CAPTION Office Furniture	
5A. ISSUED BY OFFICE OF CONTRACTING AND PROCUREMENT 441 4 TH STREET, N.W. SUITE 700 SOUTH WASHINGTON, DC 20001			6. DELIVER BY (Date) PLEASE PROVIDE A DELIVERY DATE***		
5B. FOR INFORMATION CALL: (Name and telephone no.) (No collect calls) Nicole Matthews 202-724-2122 FAX NO. 727-0245 Email: nicole.matthews@dc.gov			7. DELIVERY <input type="checkbox"/> FOB DESTINATION OTHER (See Schedule)		
8. TO: NAME AND ADDRESS, INCLUDING ZIP CODE			9. DESTINATION (Delivery Address) Metropolitan Police Department 300 Indiana Avenue, NW 4001 Washington, DC 20001		
10. PLEASE FURNISH QUOTATIONS TO ISSUING OFFICE (See 5A and 5B above) ON OR BEFORE CLOSE OF BUSINESS (Date and Time) 4/21/2010 @2:00pm		11. BUSINESS CLASSIFICATION (Check appropriate boxes) <input type="checkbox"/> SMALL <input type="checkbox"/> LOCAL <input type="checkbox"/> RESIDENT OWNED <input type="checkbox"/> LONG TIME RESIDENT <input type="checkbox"/> ENTERPRISE ZONE			
IMPORTANT: This is a request for information, and quotations furnished are not offers. If you are unable to quote, please so indicate on this form and return it. This request does not commit the Government to pay any costs incurred in the preparation of the submission of this quotation or to contracts for supplies or invoices. Supplies are of domestic origin unless otherwise indicated by quoter. Any representations and/or certifications attached to this Request for Quotations must be completed by the quoter.					
12. SCHEDULE (Include applicable Federal, State and local taxes)					
ITEM NO. (a)	SUPPLIES/SERVICES (b)	QUANTITY (c)	UNIT (d)	UNIT PRICE (e)	AMOUNT (f)
1	<p>***Revised***</p> <p>Extended Due Date: Wednesday, April 21, 2010.</p> <p>CORRECTIONS MADE ON PAGE 3 OF 3.</p> <p>The Metropolitan Police Department is seeking a vendor to provide Herman Miller A02 Stations or equal/ compatible for the</p> <p>SPECS for Penn Branch: 4" x 4" Stations with Overhead- No Keyboard 48"W x 24"D Work Surface 48"W x 15"D x 15"H Overhead Cabinet with Flipper Door and Lock Box/File Pedestal fixed, with lock 48"W x 65"H Panel (1ea) 48"W x 52"H Panels (2 ea) Base power with 2 duplex receptacles per station Panel fabric medium grey- Work surface laminate light grey.</p> <p>Inside Delivery, Installation and Project Management 2 week notice requires for installation</p>	15	Ea		
		1			

schedule.

2113

SITE VISIT IS REQUIRED:

Monday, April 12, 2010 @ 1:00pm
300 Indiana Ave, NW Ste 4001
Washington, DC 20001
Attn: Sean MacCarthy

SEE ATTACHED ARE THE FLOOR
PLANS FOR EACH LOCATION.

**Bidder(s) shall be licensed, bonded insured.
Bidder(s) shall submit copies of their
licensed, bonded and insured documents with
Request for Quotation. Failure to submit
Documents will be cause for rejection of bid.
SORRY, NO LATE BIDS WILL BE ACCEPTED UNDER
ANY CIRCUMSTANCES.
THIS MAY RESULT IN A MULTI-AWARD.**

13. DISCOUNT FOR PROMPT PAYMENT	10 CALENDAR DAYS %	20 CALENDAR DAYS %	30 CALENDAR DAYS %	CALENDAR DAYS %
---------------------------------	-----------------------	-----------------------	-----------------------	--------------------

14. NAME AND ADDRESS OF QUOTER (Street, city, county, State and ZIP Code)	14. SIGNATURE OF PERSON AUTHORIZED TO SIGN QUOTATION	16. DATE OF QUOTATION
	17. NAME AND TITLE OF SIGNER (Type or print)	18. TELEPHONE NO. (Include area code)

REQUEST FOR QUOTATIONS <small>(THIS IS NOT AN ORDER)</small>		TYPE OF MARKET OPEN SET-ASIDE <input checked="" type="checkbox"/> DCSS <input type="checkbox"/> GSA		PAGE OF PAGES 3 / 3 (THIS IS NOT AN ORDER)
1. REQUEST NO. RQ688262	2. DATE ISSUED 4/6/2010	3. REQUEST/PURCHASE REQUEST NO. DCFA-2010-Q-8262	4. NIGP COMMODITY CODE	CAPTION Office Furniture
5A. ISSUED BY OFFICE OF CONTRACTING AND PROCUREMENT 441 4 TH STREET, N.W. SUITE 700 SOUTH WASHINGTON, DC 20001			6. DELIVER BY (Date) PLEASE PROVIDE A DELIVERY DATE***	
5B. FOR INFORMATION CALL: (Name and telephone no.) (No collect calls) Nicole Matthews 202-724-2122 FAX NO. 727-0245 Email: nicole.matthews@dc.gov			7. DELIVERY <input type="checkbox"/> FOB DESTINATION OTHER (See Schedule)	
8. TO: NAME AND ADDRESS, INCLUDING ZIP CODE			9. DESTINATION (Delivery Address) Metropolitan Police Department 300 Indiana Avenue, NW 4001 Washington, DC 20001	

10. PLEASE FURNISH QUOTATIONS TO ISSUING OFFICE (See 5A and 5B above) ON OR BEFORE CLOSE OF BUSINESS (Date and Time) 4/21/2010 @2:00pm	11. BUSINESS CLASSIFICATION (Check appropriate boxes) <input type="checkbox"/> SMALL <input type="checkbox"/> LOCAL <input type="checkbox"/> RESIDENT OWNED <input type="checkbox"/> LONG TIME RESIDENT <input type="checkbox"/> ENTERPRISE ZONE
---	---


IMPORTANT: This is a request for information, and quotations furnished are not offers. If you are unable to quote, please so indicate on this form and return it. This request does not commit the Government to pay any costs incurred in the preparation of the submission of this quotation or to contracts for supplies or invoices. Supplies are of domestic origin unless otherwise indicated by quoter. Any representations and/or certifications attached to this Request for Quotations must be completed by the quoter.

12. SCHEDULE (Include applicable Federal, State and local taxes)					
ITEM NO. (a)	SUPPLIES/SERVICES (b)	QUANTITY (c)	UNIT (d)	UNIT PRICE (e)	AMOUNT (f)
1	<p>***Revised***</p> <p>Extended Due Date: Wednesday, April 21, 2010.</p> <p>SEE ATTACHED THE CORRECT FLOOR PLANS FOR 300 INDIANA AVE LOCATION & INCREASE IN QUANTITY</p> <p>The Metropolitan Police Department is seeking a vendor to provide Herman Miller A02 Stations or equal/ compatible.</p> <p>SPECS :</p> <p>6" x 7" Stations with Overhead- No Keyboard (Refurbished Station)</p> <p>Office 5153- 8 (Powered Panels) Office 5156- 2 (non-powered panels)</p> <p>48"W x 48"D Corner Work Surface 36"W x 24"D Work Surface 24"W X 24"D Work Surface 2 Overhead cabinets or station, with flipper door and lock, overhead sizes 48"W and 24" x15"D x 15"H (per floor plan) Suspended Box/File and Pencil/File Pedestals,</p>	14	Ea		

<p>with lock (1 ea) Panel Height 67"H throughout 2 Base infeeds with 2 Duplex Receptacles per station in Room 5153 only</p> <p>Inside Delivery, Installation, Disassembly, Reinstallation and Project Management</p> <p>Bidder(s) shall be licensed, bonded insured. Bidder(s) shall submit copies of their licensed, bonded and insured documents with Request for Quotation. Failure to submit Documents will be cause for rejection of bid. SORRY, NO LATE BIDS WILL BE ACCEPTED UNDER ANY CIRCUMSTANCES. THIS MAY RESULT IN A MULTI-AWARD.</p>		<input type="checkbox"/>	<input type="checkbox"/>	
13. DISCOUNT FOR PROMPT PAYMENT	10 CALENDAR DAYS %	20 CALENDAR DAYS %	30 CALENDAR DAYS %	CALENDAR DAYS %
14. NAME AND ADDRESS OF QUOTER (<i>Street, city, county, State and ZIP Code</i>)	14. SIGNATURE OF PERSON AUTHORIZED TO SIGN QUOTATION		16. DATE OF QUOTATION	
	17. NAME AND TITLE OF SIGNER (<i>Type or print</i>)		18. TELEPHONE NO. (<i>Include area code</i>)	

STANDARD FORM 18 (Rev. 10-83)
Prescribed by GSA
FAR (48 CFR) 53.215-1(A)

LOCKED OFF DOOR
DO NOT USE

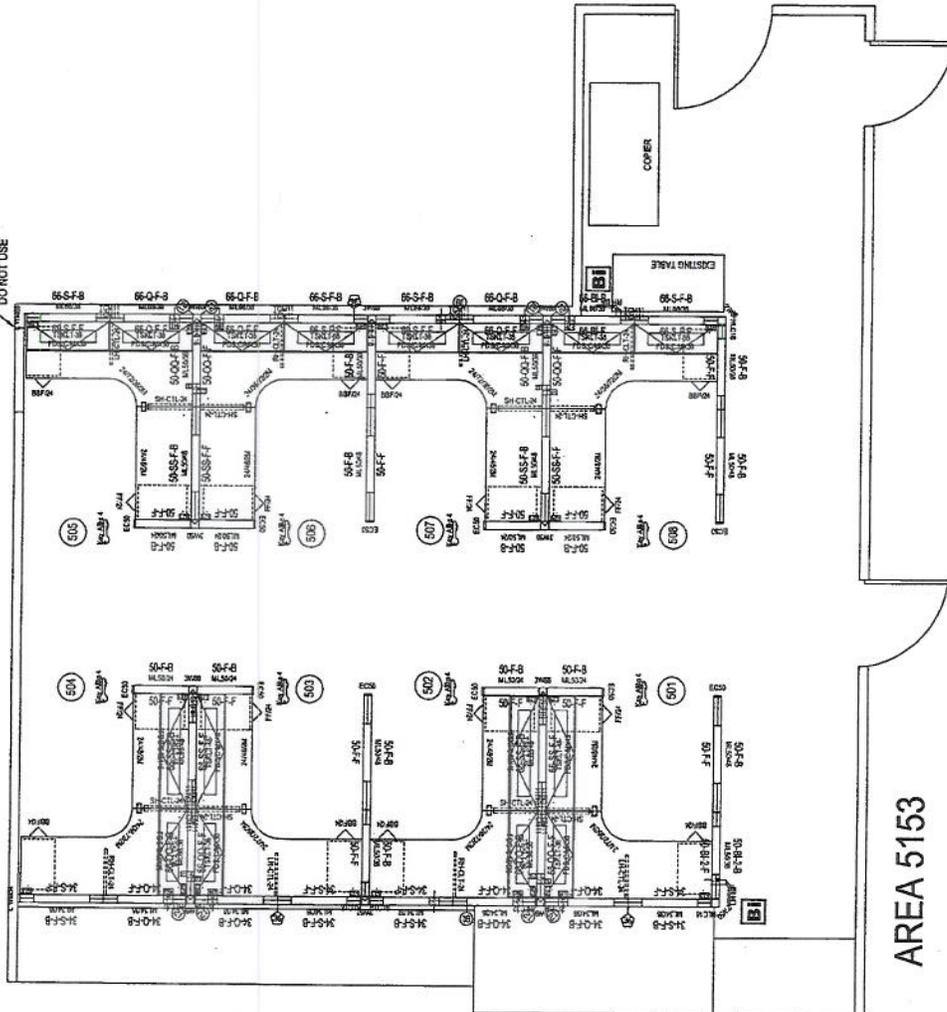


AREA 5153


AREA 5153 STATIONS
SCALE: 1/4" = 1'

5153 PANEL ELEVATIONS
SCALE: NTS

DC METRO POLICE
ELEVATIONS OF AS MANUFACTURED PANELS

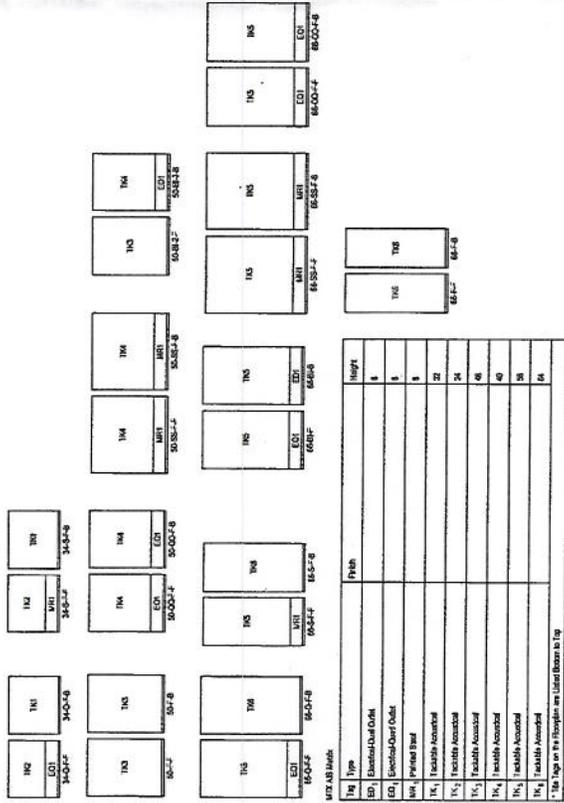

*The height of the top panel is indicated in the tag.

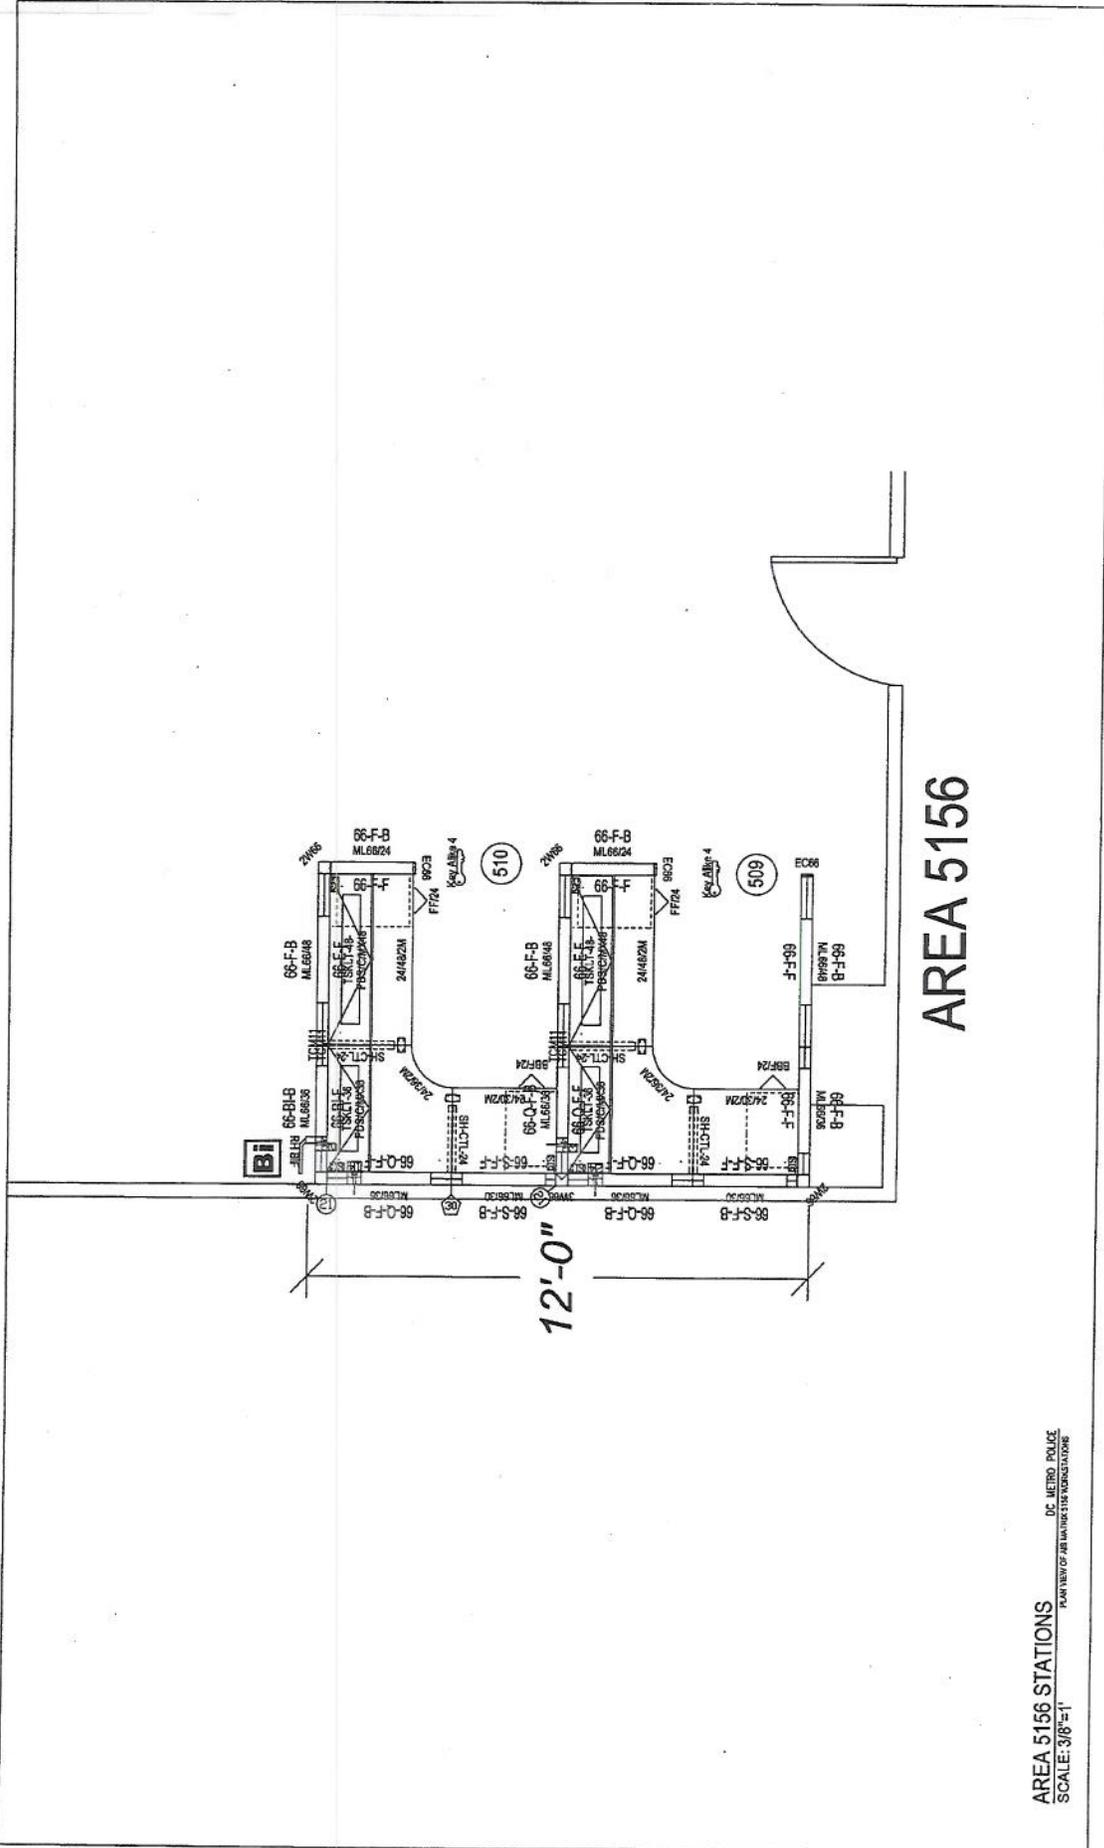

AREA 5156

AREA 5156 STATIONS
 DC METRO POLICE
 PLANT REVIEW OF REPAIRS/WORKS/ISSUES
 SCALE: 3/8"=1'