


CURVE	RADIUS	LENGTH	TANGENT	CHORD	BEARING	DELTA
C1	1500.00'	184.95'	82.56'	164.87'	S 36.56.39" W	61.87°
C2	240.15'	429.86'	298.69'	374.62'	S 85.09.48" W	102.29.20°
C3	480.30'	859.72'	597.38'	749.24'	S 85.09.48" W	102.29.20°
C4	50.00'	24.30'	12.40'	24.06'	N 54.37.43" W	27.29.54°
C5	37.50'	49.77'	29.32'	46.60'	S 10.57.06" W	7.02.45°
C6	91.50'	132.92'	80.93'	121.24'	N 88.32.01" W	82.39.01°
C7	37.50'	48.72'	28.48'	45.36'	N 10.24.33" W	7.25.96°
C8	23.00'	20.42'	10.94'	19.76'	S 48.31.20" W	50.52.27°
C9	489.50'	201.82'	128.76'	249.05'	S 89.13.18" W	29.28.32°
C10	489.50'	201.82'	128.76'	249.05'	S 89.13.18" W	29.28.32°
C11	50.00'	15.34'	7.73'	15.28'	S 81.07.25" W	17.24.51°

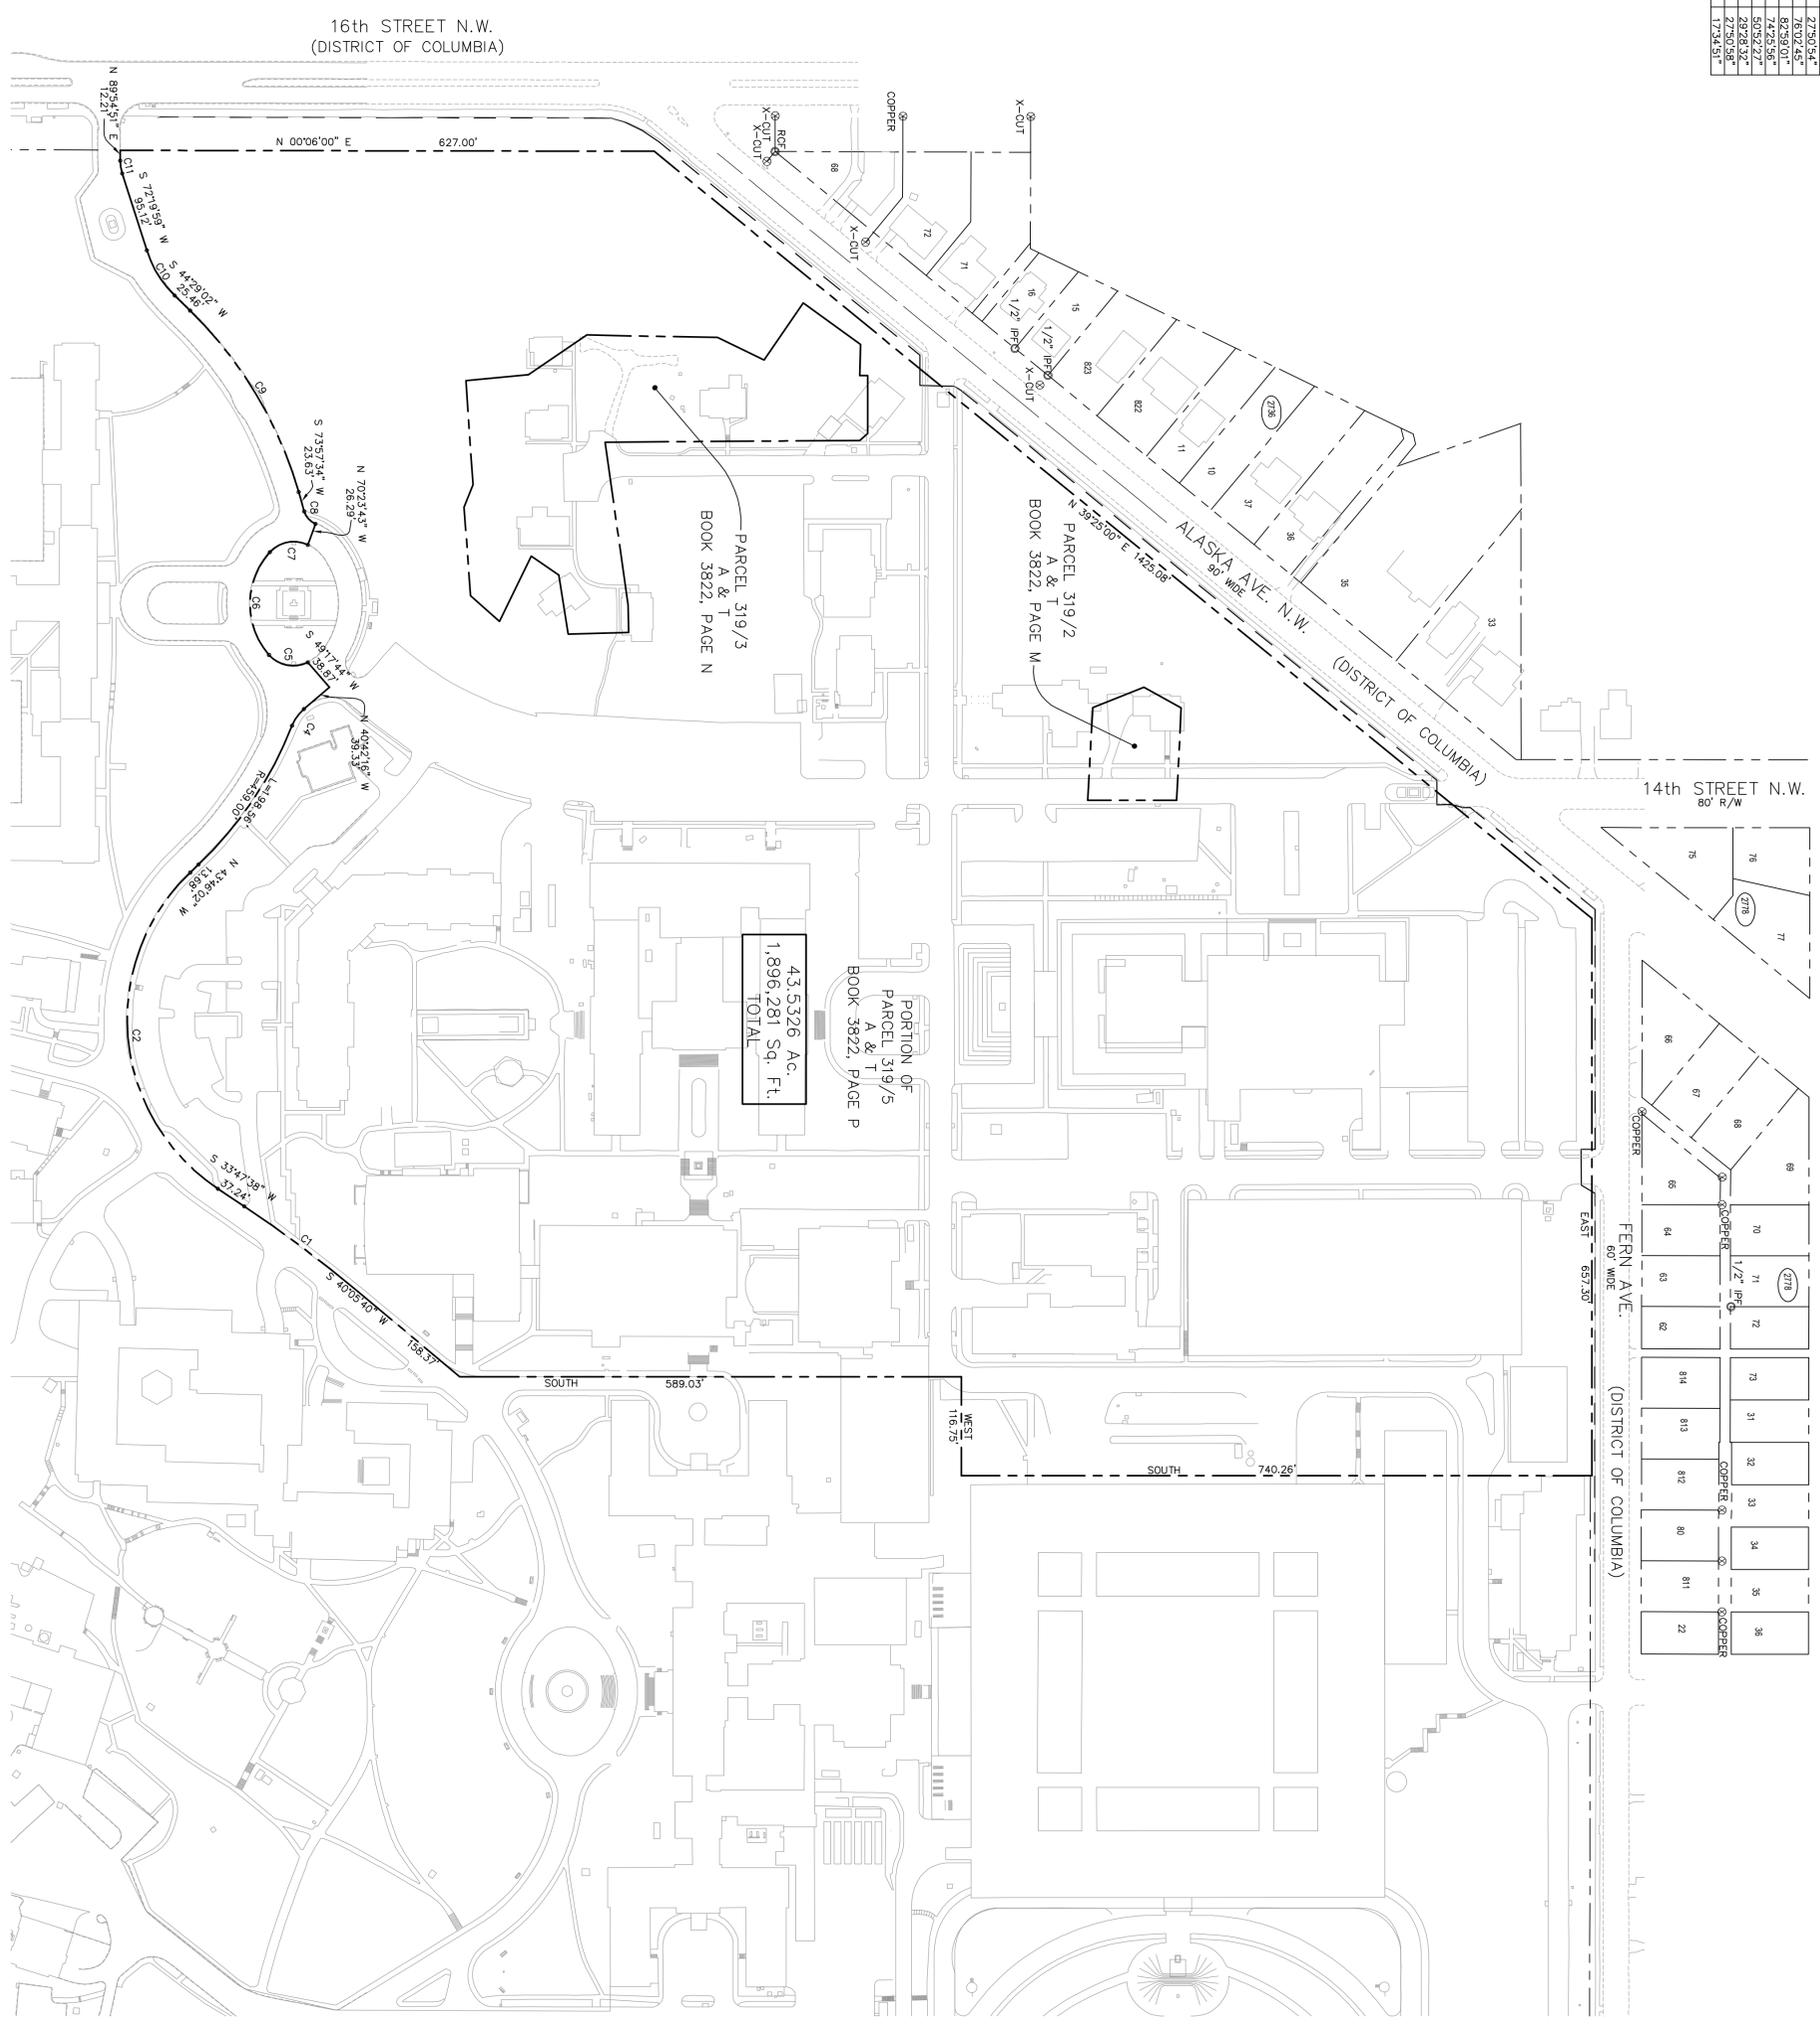

- GENERAL NOTES**
1. NO TITLE REPORT FURNISHED. THIS SURVEY IS NOT A COMPREHENSIVE RECORD OF APURTENANCES OR ENCUMBRANCES OF RECORD OR IN USE.
  2. THIS FIELD BOUNDARY SURVEY WAS PERFORMED BY PATTON HARRIS RUST AND ASSOCIATES ON OR ABOUT FEBRUARY 16, 2012.
  3. THE EXISTENCE OF VEGETATED OR TIDAL WETLANDS, WATERS OF THE U.S. AND/OR OTHER REGULATORY WATERS HAS BEEN DETERMINED TO BE UNCONFIRMED DURING THE PERFORMANCE OF THIS SURVEY.
  4. BOUNDARY INFORMATION HAS BEEN OBTAINED FROM OFFICIAL CITY RECORDS AND VERIFIED IN THE FIELD IN SO FAR AS POSSIBLE. PROPERTY LINE DIMENSIONS FROM OFFICIAL RECORDS MAY NOT AGREE WITH MEASURED DIMENSIONS. ALL PROPERTY LINE DIMENSIONS IN THE DISTRICT OF COLUMBIA ARE SUBJECT TO CHANGE BY THE SURVEYOR, D.C.
  5. THE CLOSING OF PAULINA DODDWOOD, ELDER, 31TH, 41TH AND 15TH STREETS AND THE CLOSING OF THE DISTRICT OF COLUMBIA PLAT BOOK 2892 AND 2953 WAS RECORDED IN SUBDIVISION PLAT BOOK 154, PAGE 21.

**LEGEND**

— —	IRON PIPE FOUND
— —	REBAR AND CAP FOUND
— —	WROUGHT IRON FENCE
⊙	COPPER/V-X-CUT FOUND

PROJECT:	<b>WRAMC ICC II ENCLAVE</b>		
AREA:	WASHINGTON D.C.		
TITLE:	<b>BOUNDARY SURVEY</b>		
<p><b>Patton Harris Rust &amp; Associates</b>          Engineers, Surveyors, Planners, Landscape Architects.</p> <p><b>PHRA</b>          8818 Centre Park Drive          Columbia, MD 21045          T 410.997.8900          F 410.997.9282</p>			
DRAWN BY:	DDK./HJM.	DATE:	02.09.12
PROJECT NO.:	09727-5-0	SCALE:	1" = 100'
FILE NAME:	001-001-4E/UMC	DRAWING NO.:	1 OF 1