
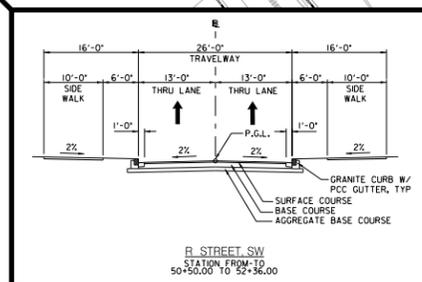
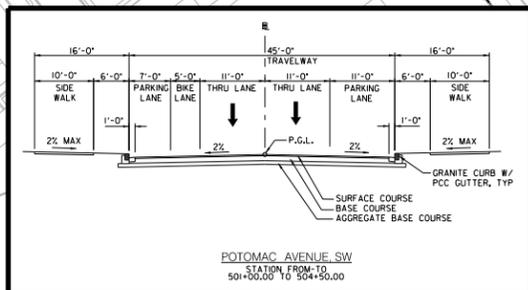
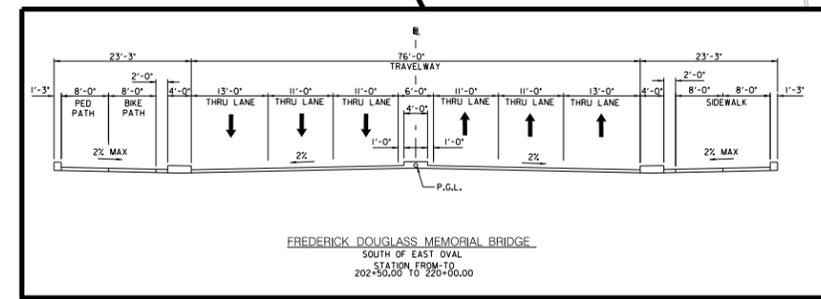
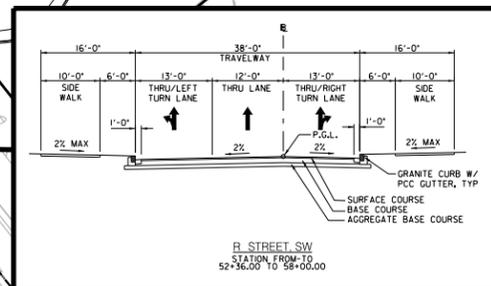
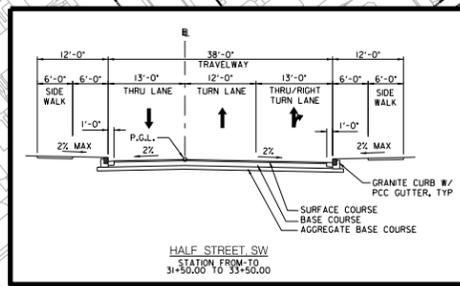
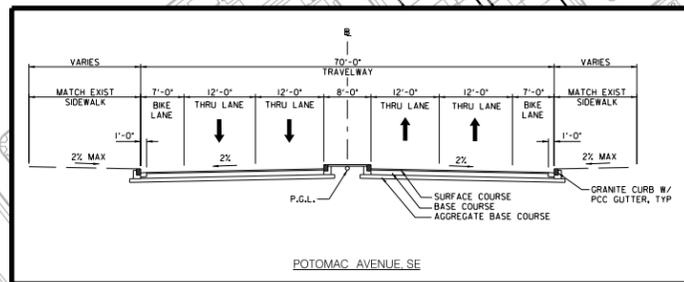
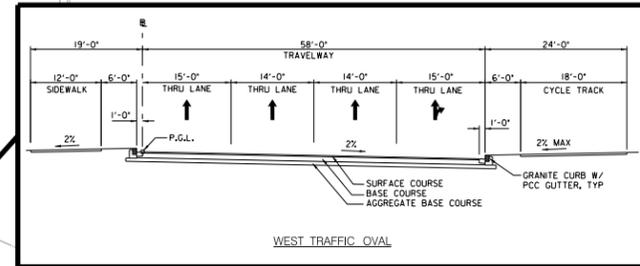
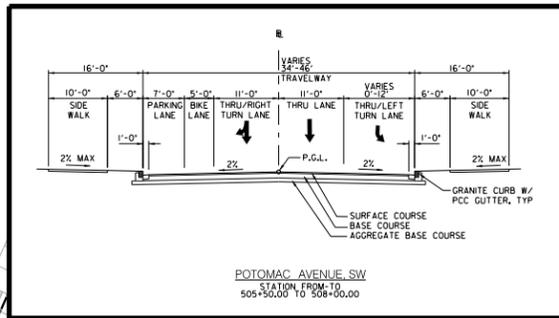


FOR INFORMATION ONLY  
NOT FOR CONSTRUCTION

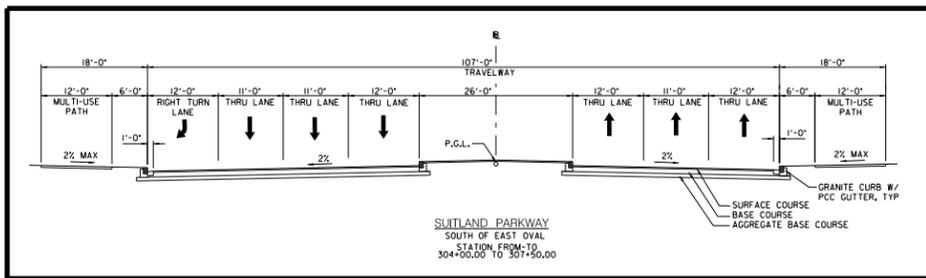

**CH2MHILL**

NO.	DESCRIPTION	NAME	DATE
REVISIONS			

D.C. DEPARTMENT OF TRANSPORTATION  
INFRASTRUCTURE PROJECT MANAGEMENT ADMINISTRATION  
PROJECT MANAGEMENT DIVISION









SOUTH CAPITOL STREET CORRIDOR

TYPICAL SECTIONS  
ATTACHMENT - B

PROJECT ENG. _____	DESIGNED BY _____
CHECKED BY _____	DRAWN BY _____
PROJECT MGR. _____	
DIMENSION CHIEF	
DATE _____	
FILE _____	
SHEET 1 OF 5	

REG	STATE	PROJECT	SHEET NO.	TOTAL SHEETS
9	D.C.		2	5

FOR INFORMATION ONLY  
NOT FOR CONSTRUCTION

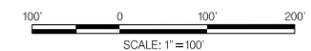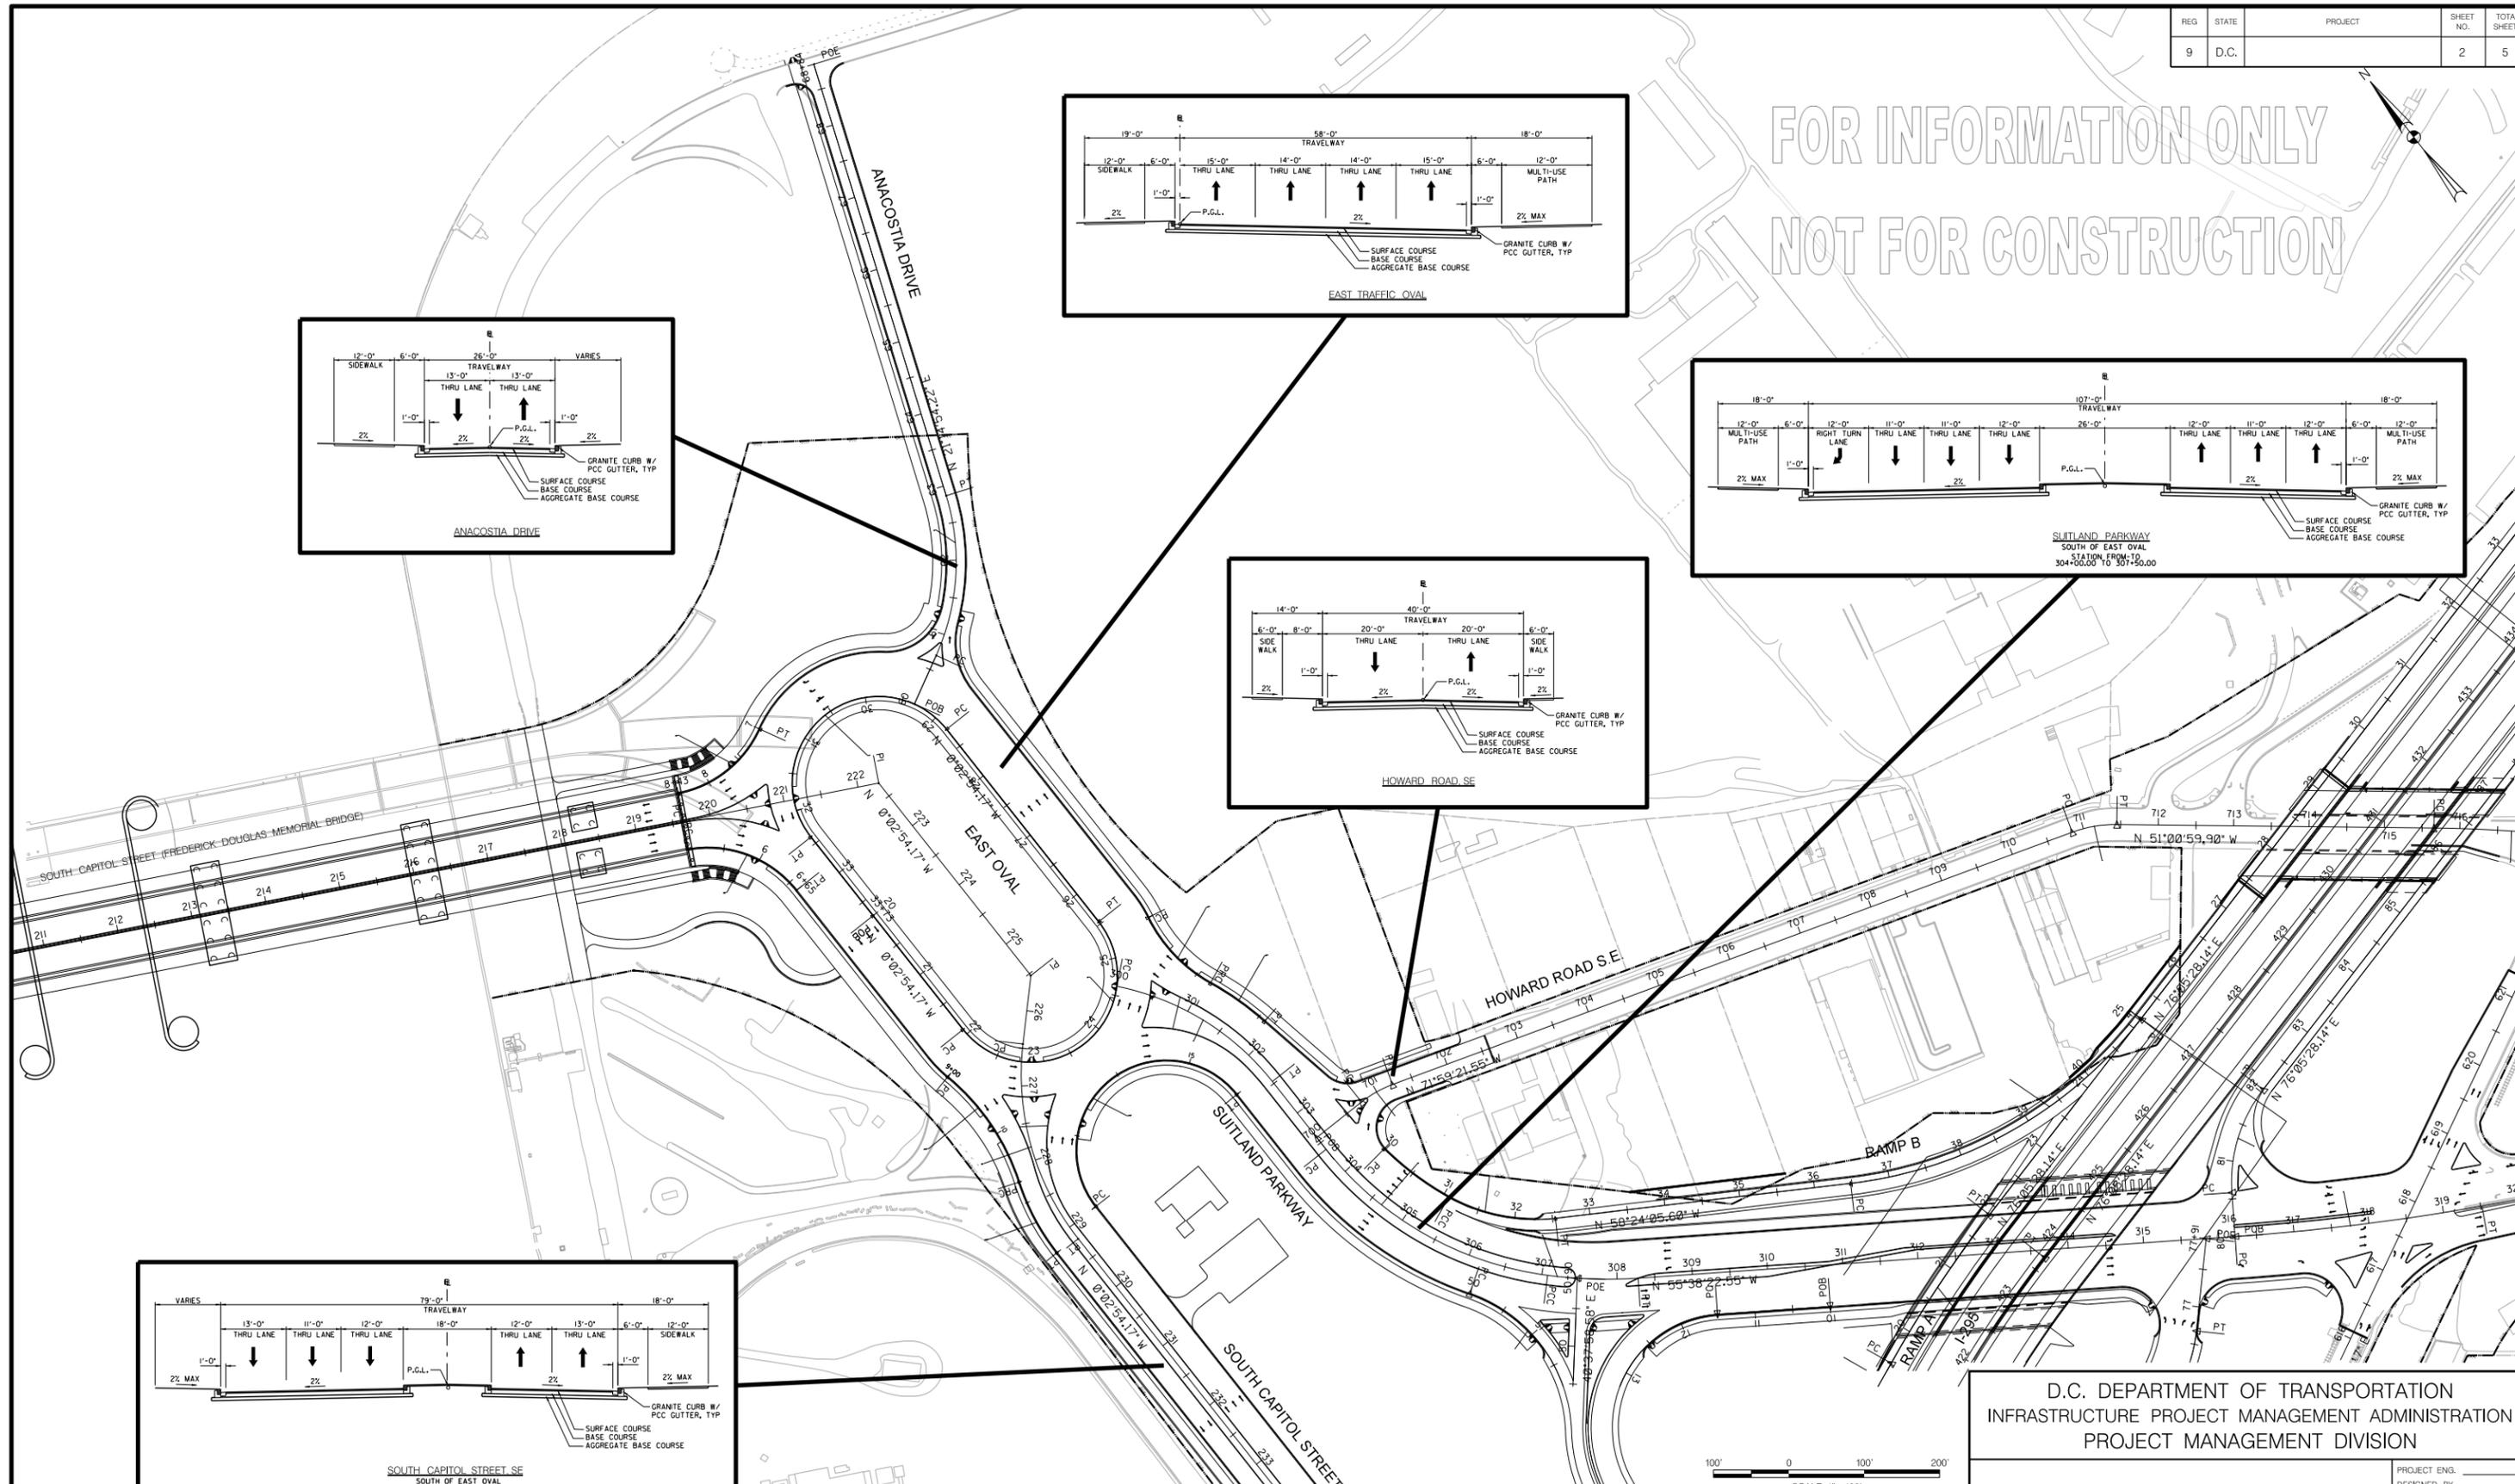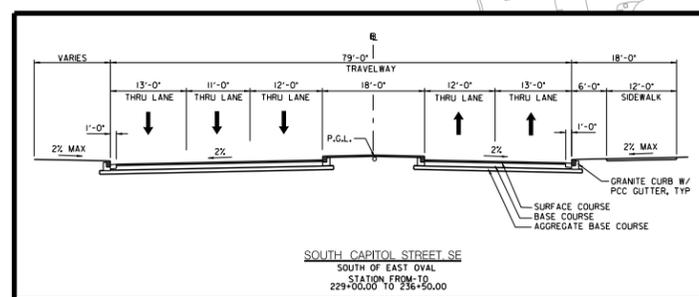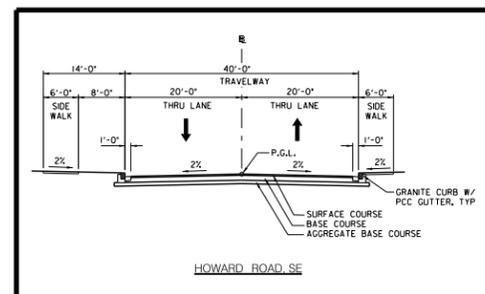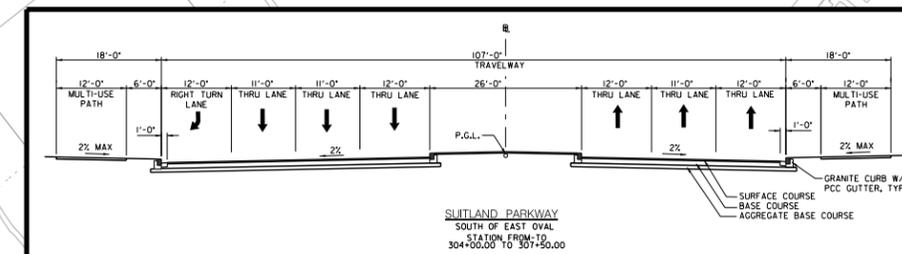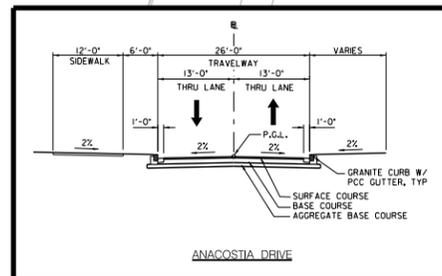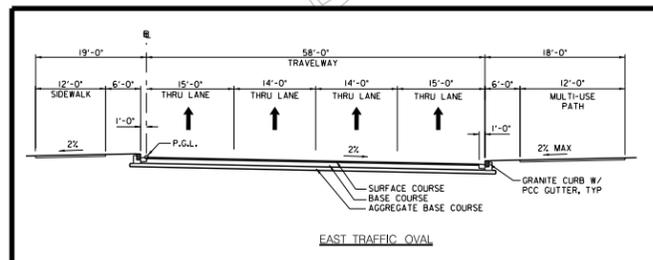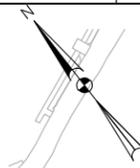

D.C. DEPARTMENT OF TRANSPORTATION  
INFRASTRUCTURE PROJECT MANAGEMENT ADMINISTRATION  
PROJECT MANAGEMENT DIVISION

SOUTH CAPITOL STREET CORRIDOR

TYPICAL SECTIONS  
ATTACHMENT - B







PROJECT ENG.	_____
DESIGNED BY	_____
DRAWN BY	_____
PROJECT MGR.	_____
DIVISION CHIEF	
DATE	_____
FILE	_____
SHEET	2 OF 5

**CH2MHILL**

NO.	DESCRIPTION	NAME	DATE

FOR INFORMATION ONLY  
NOT FOR CONSTRUCTION

REG	STATE	PROJECT	SHEET NO.	TOTAL SHEETS
9	D.C.		3	5

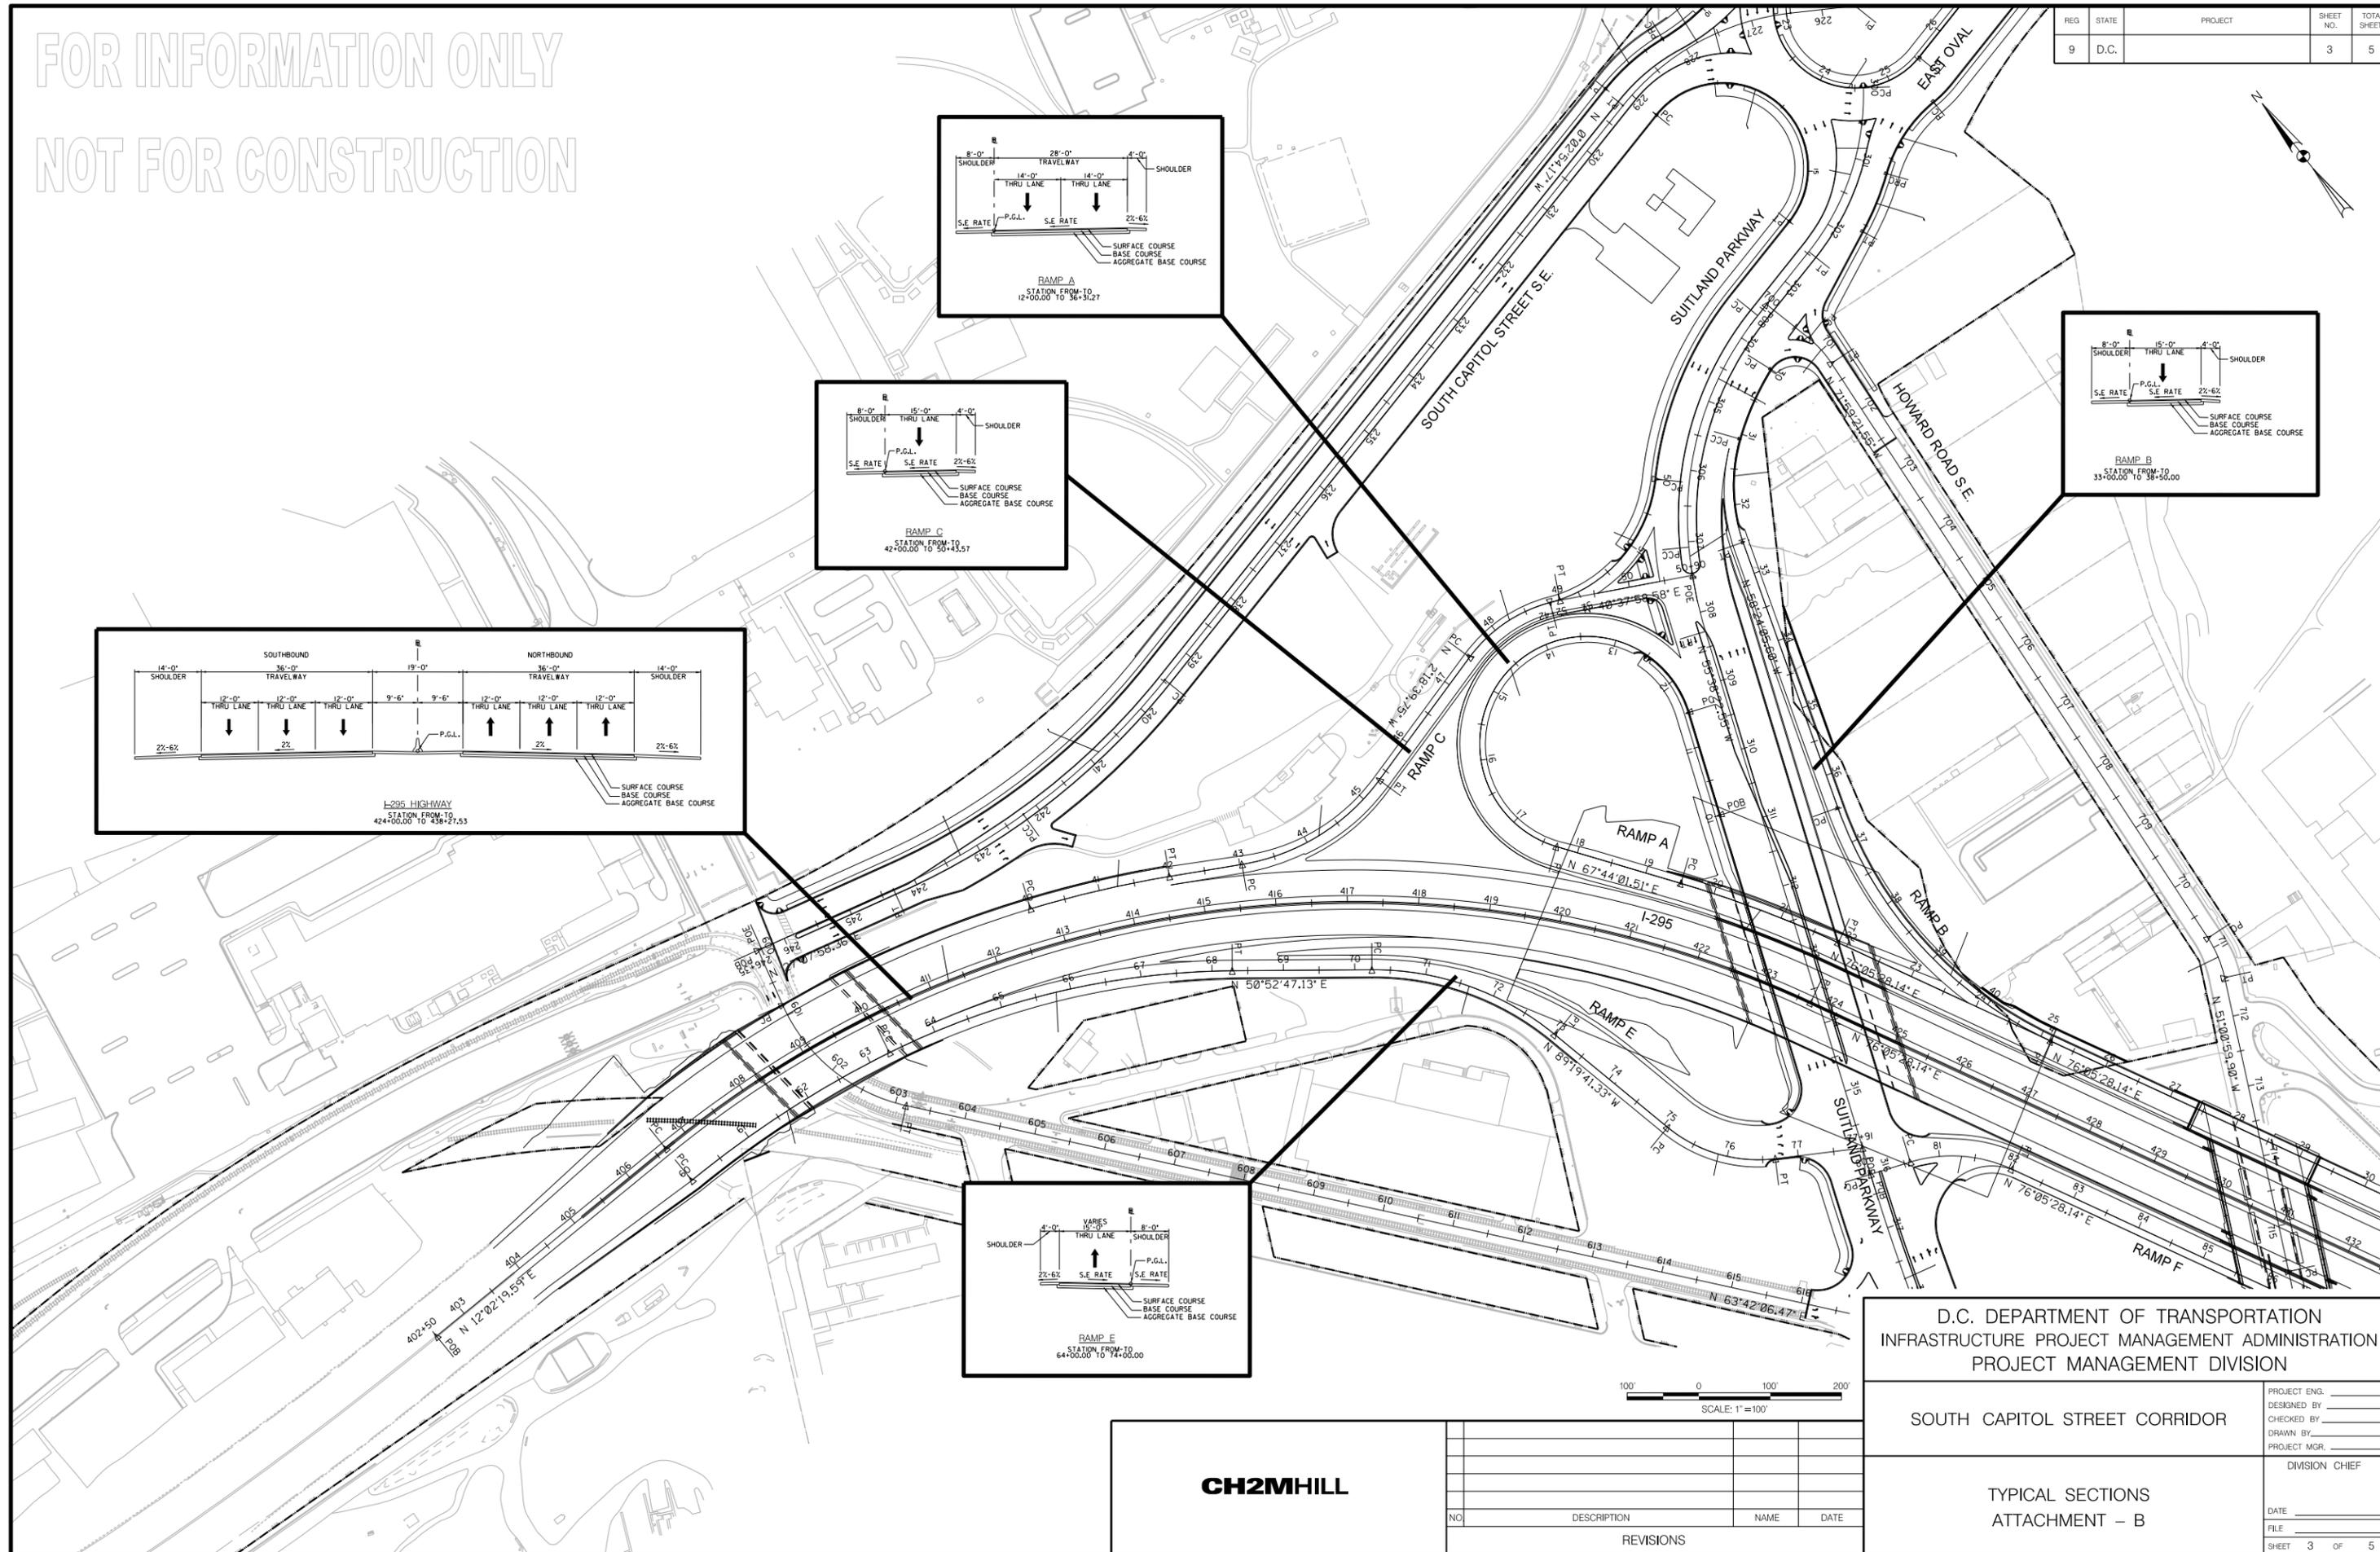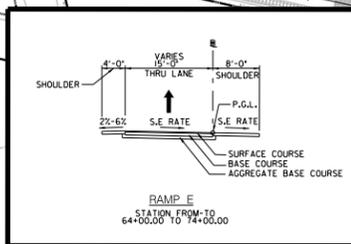
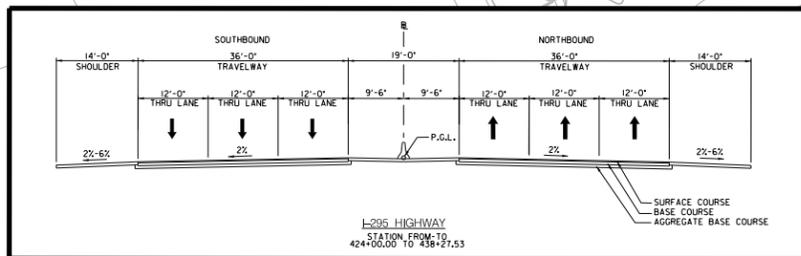
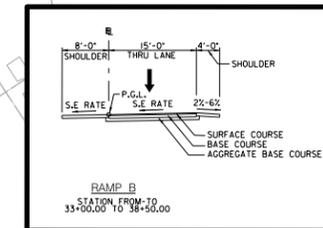
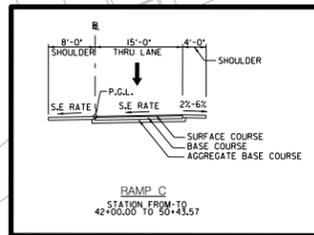
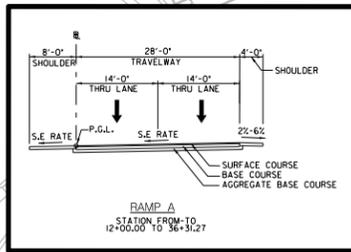


D.C. DEPARTMENT OF TRANSPORTATION  
INFRASTRUCTURE PROJECT MANAGEMENT ADMINISTRATION  
PROJECT MANAGEMENT DIVISION

SOUTH CAPITOL STREET CORRIDOR		PROJECT ENG. _____
		DESIGNED BY _____
		CHECKED BY _____
		DRAWN BY _____
		PROJECT MGR. _____
		DIVISION CHIEF _____
		DATE _____
		FILE _____
		SHEET 3 OF 5

<b>CH2MHILL</b>			
NO.	DESCRIPTION	NAME	DATE
REVISIONS			

FOR INFORMATION ONLY  
NOT FOR CONSTRUCTION

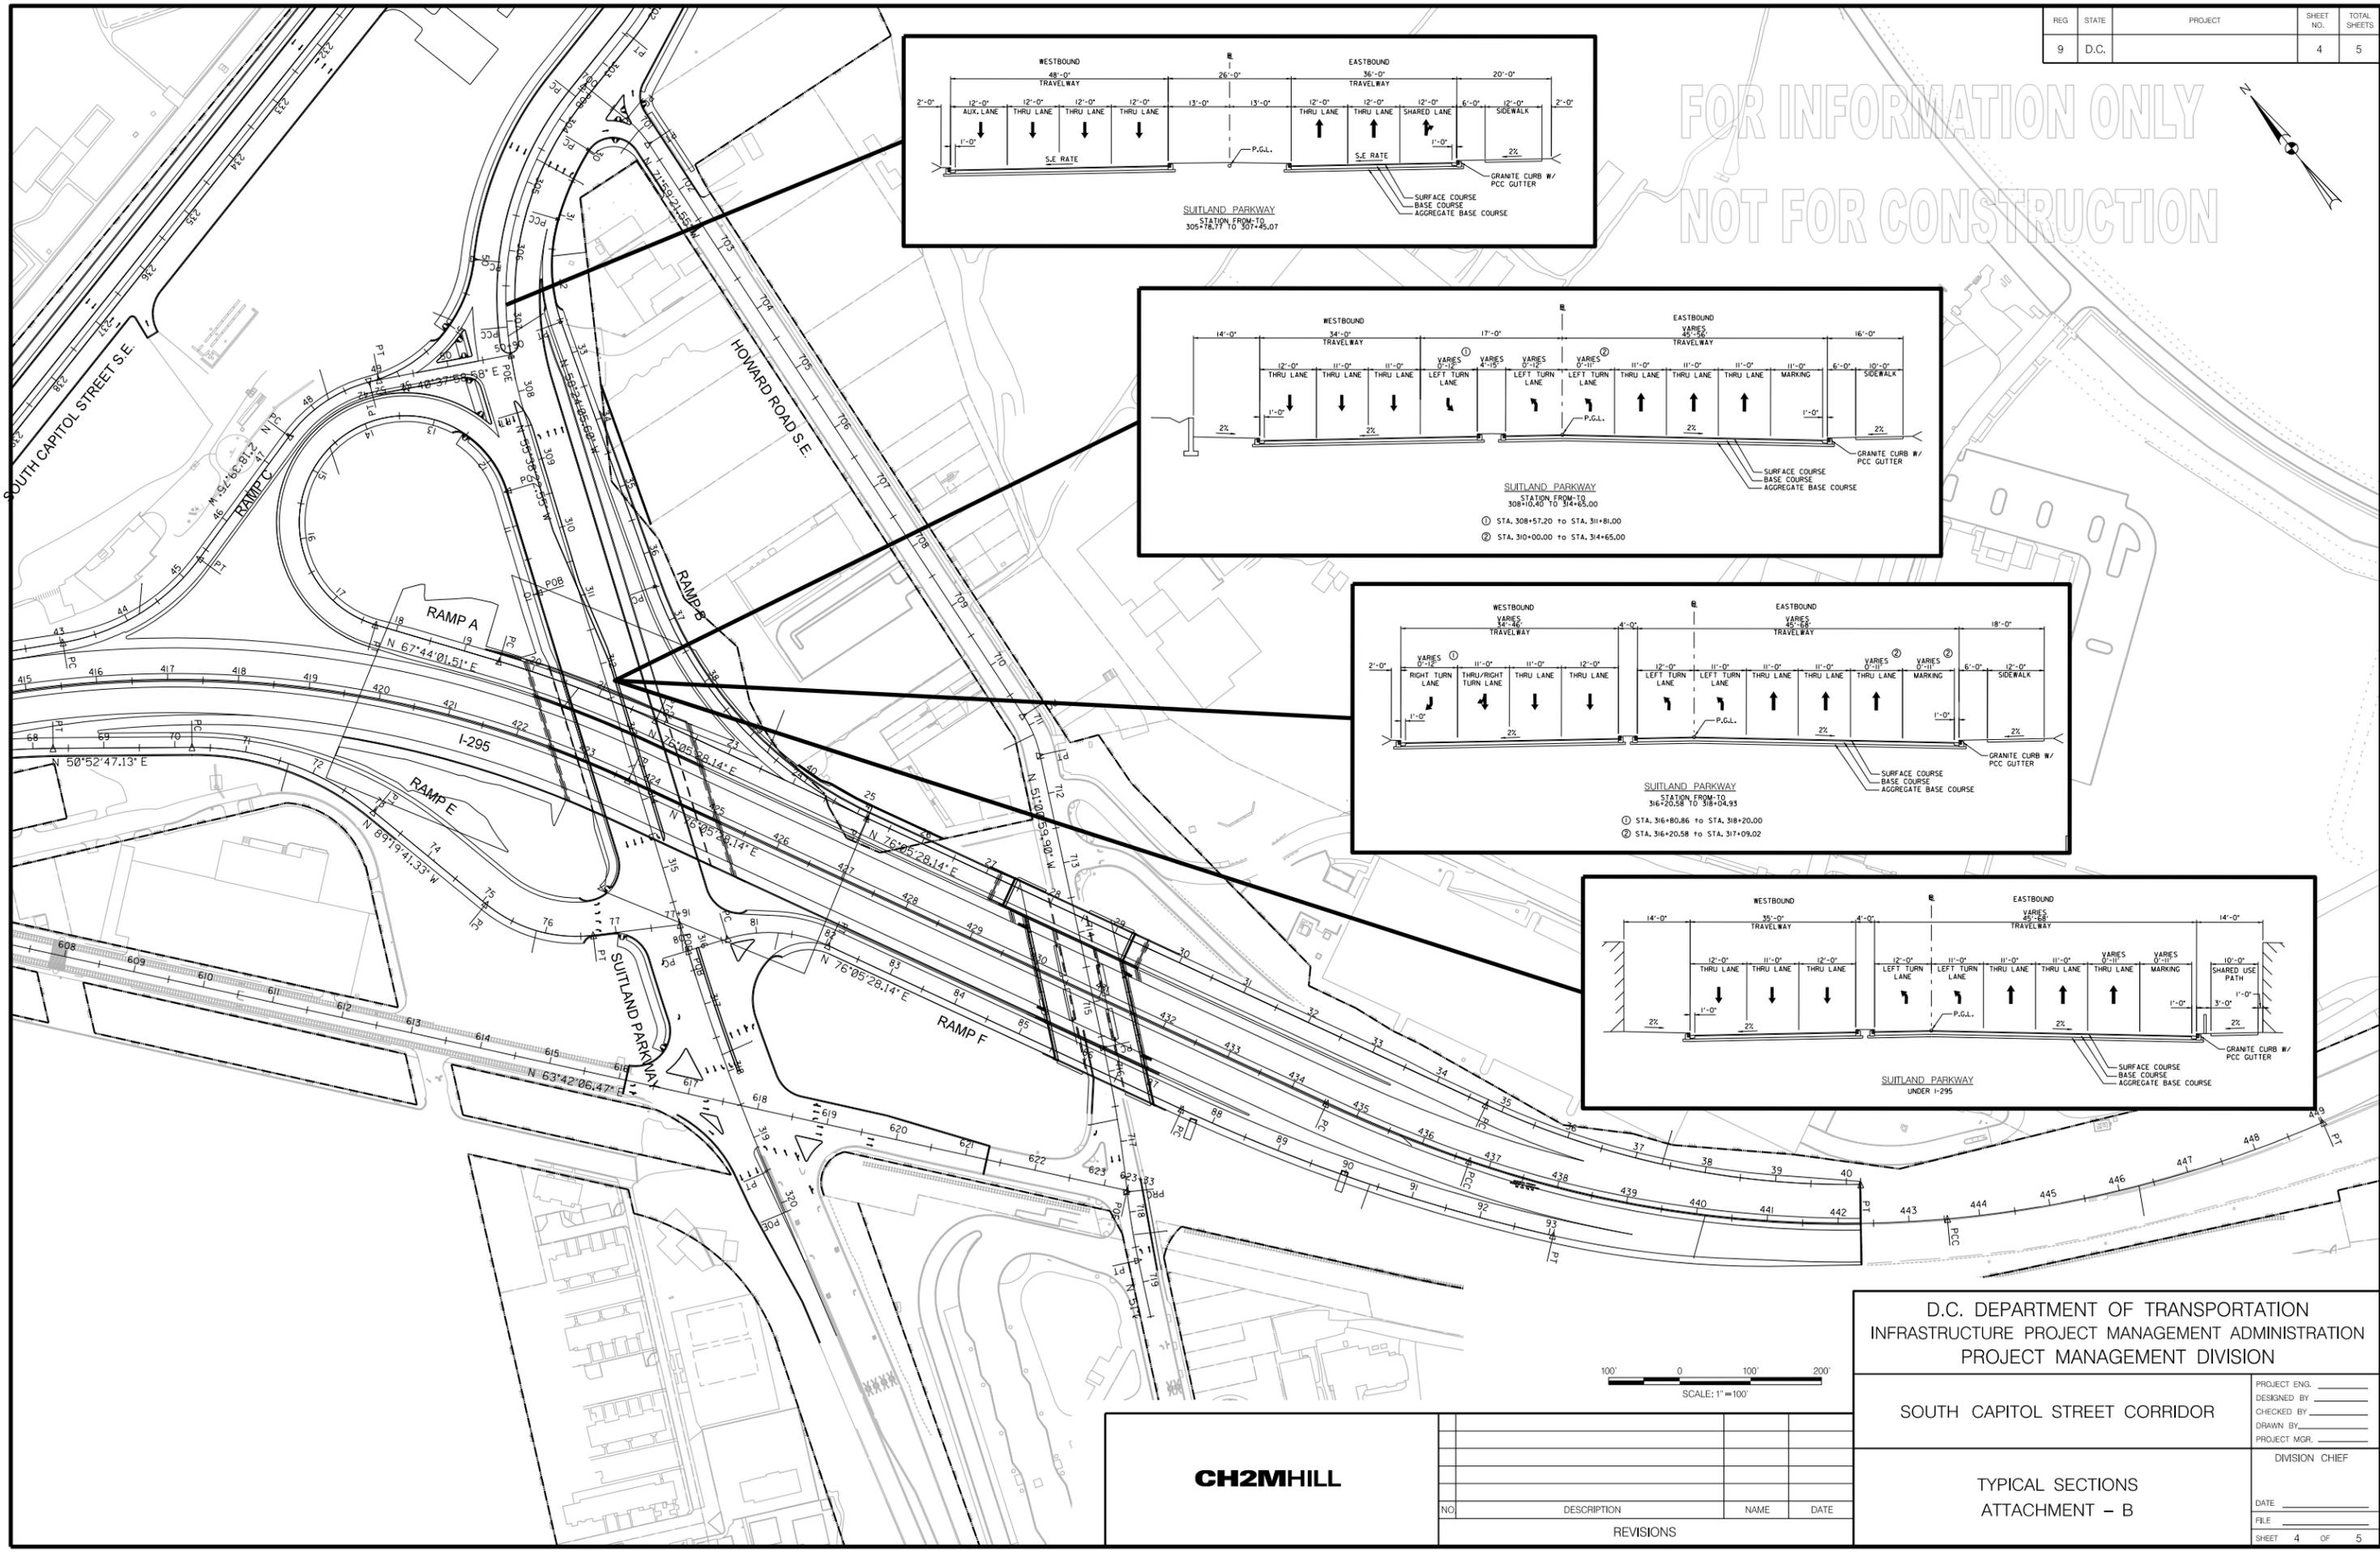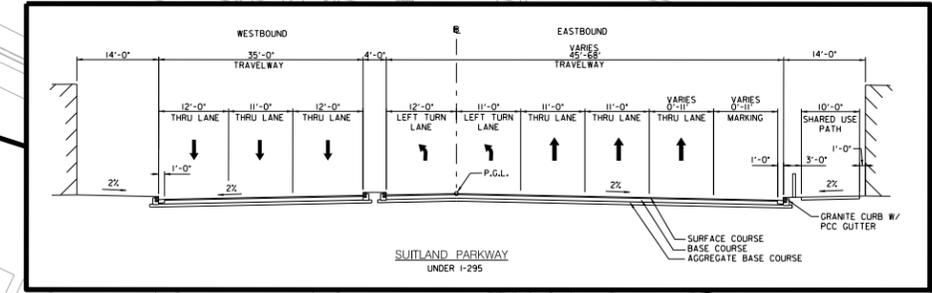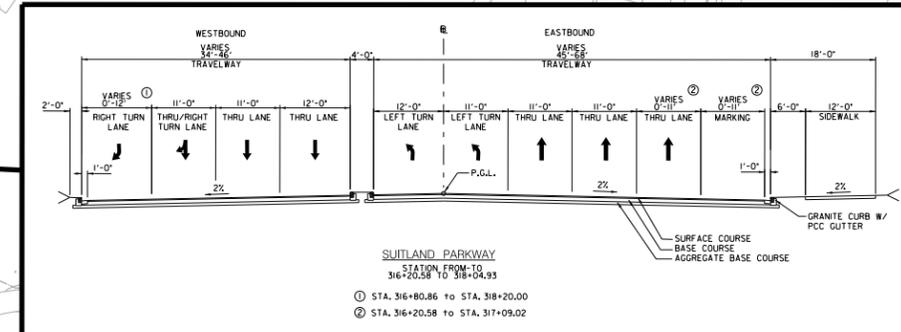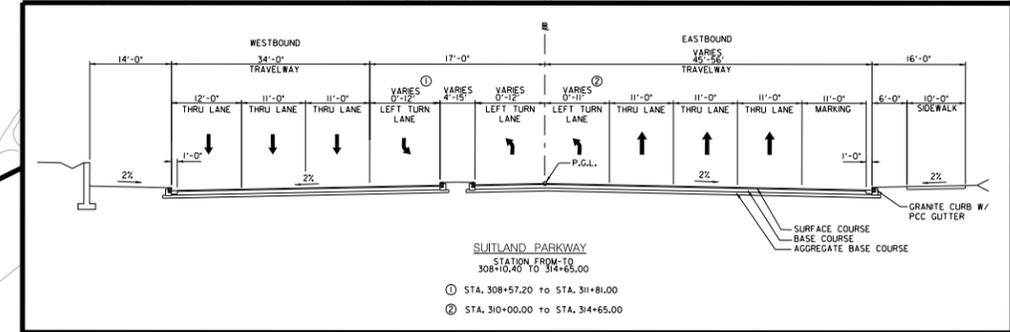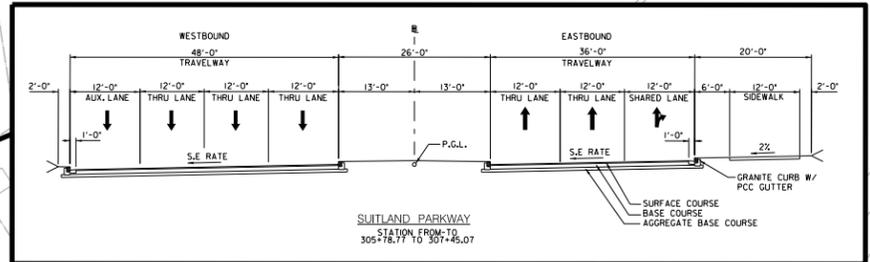

**CH2MHILL**

NO.	DESCRIPTION	NAME	DATE
REVISIONS			

D.C. DEPARTMENT OF TRANSPORTATION  
INFRASTRUCTURE PROJECT MANAGEMENT ADMINISTRATION  
PROJECT MANAGEMENT DIVISION






SOUTH CAPITOL STREET CORRIDOR

TYPICAL SECTIONS  
ATTACHMENT - B

PROJECT ENG.	_____
DESIGNED BY	_____
CHECKED BY	_____
DRAWN BY	_____
PROJECT MGR.	_____
DIVISION CHIEF	
DATE	_____
FILE	_____
SHEET 4 OF 5	

REG	STATE	PROJECT	SHEET NO.	TOTAL SHEETS
9	D.C.		5	5

FOR INFORMATION ONLY  
NOT FOR CONSTRUCTION

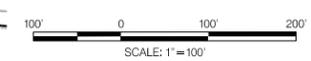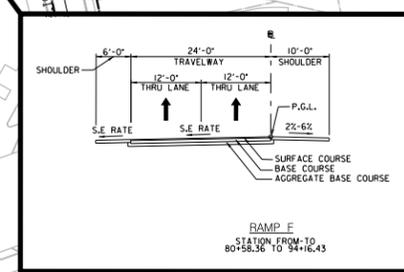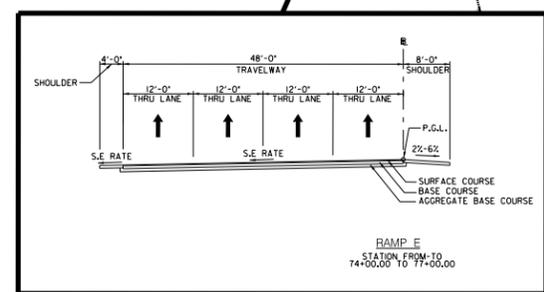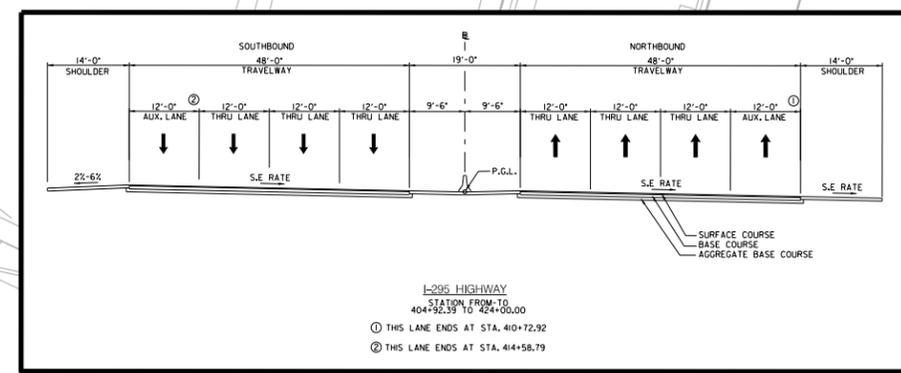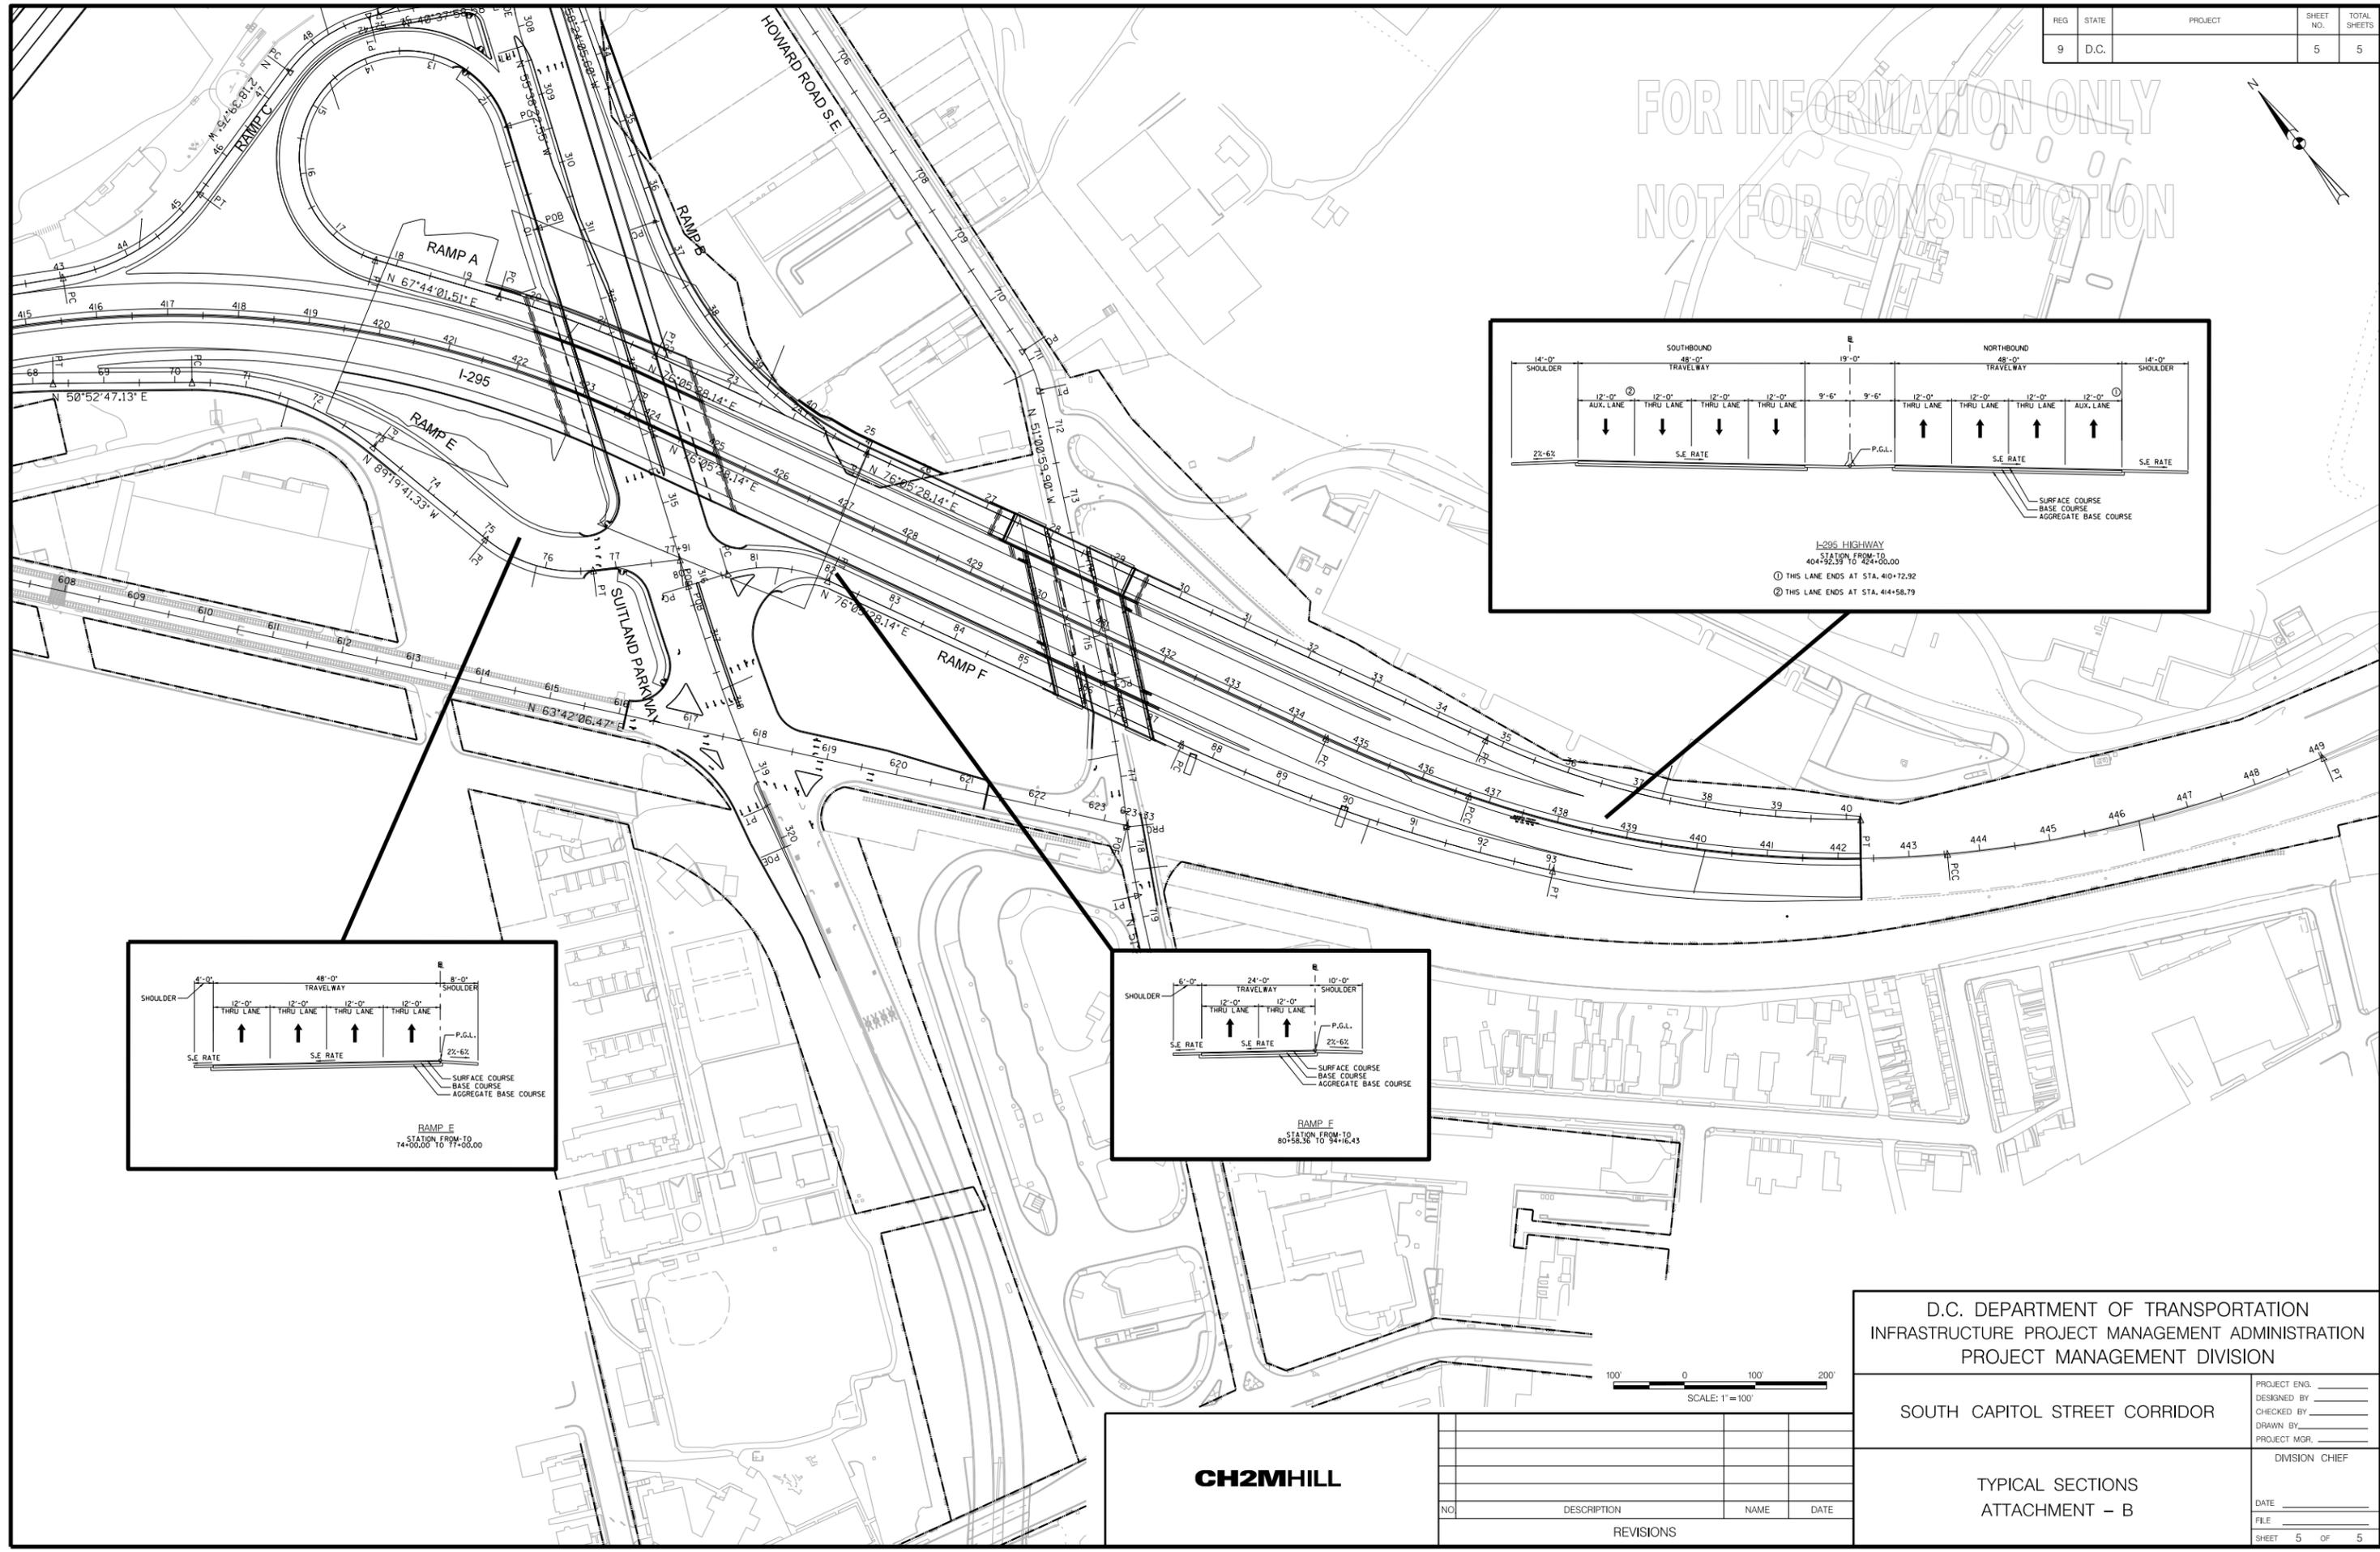

D.C. DEPARTMENT OF TRANSPORTATION  
INFRASTRUCTURE PROJECT MANAGEMENT ADMINISTRATION  
PROJECT MANAGEMENT DIVISION

SOUTH CAPITOL STREET CORRIDOR

TYPICAL SECTIONS  
ATTACHMENT - B

PROJECT ENG.	DESIGNED BY	CHECKED BY	DRAWN BY	PROJECT MGR.
DIMENSION CHIEF				
DATE				
FILE				
SHEET	5	OF	5	

**CH2MHILL**

NO.	DESCRIPTION	NAME	DATE
REVISIONS			